top one inch to be trimmed

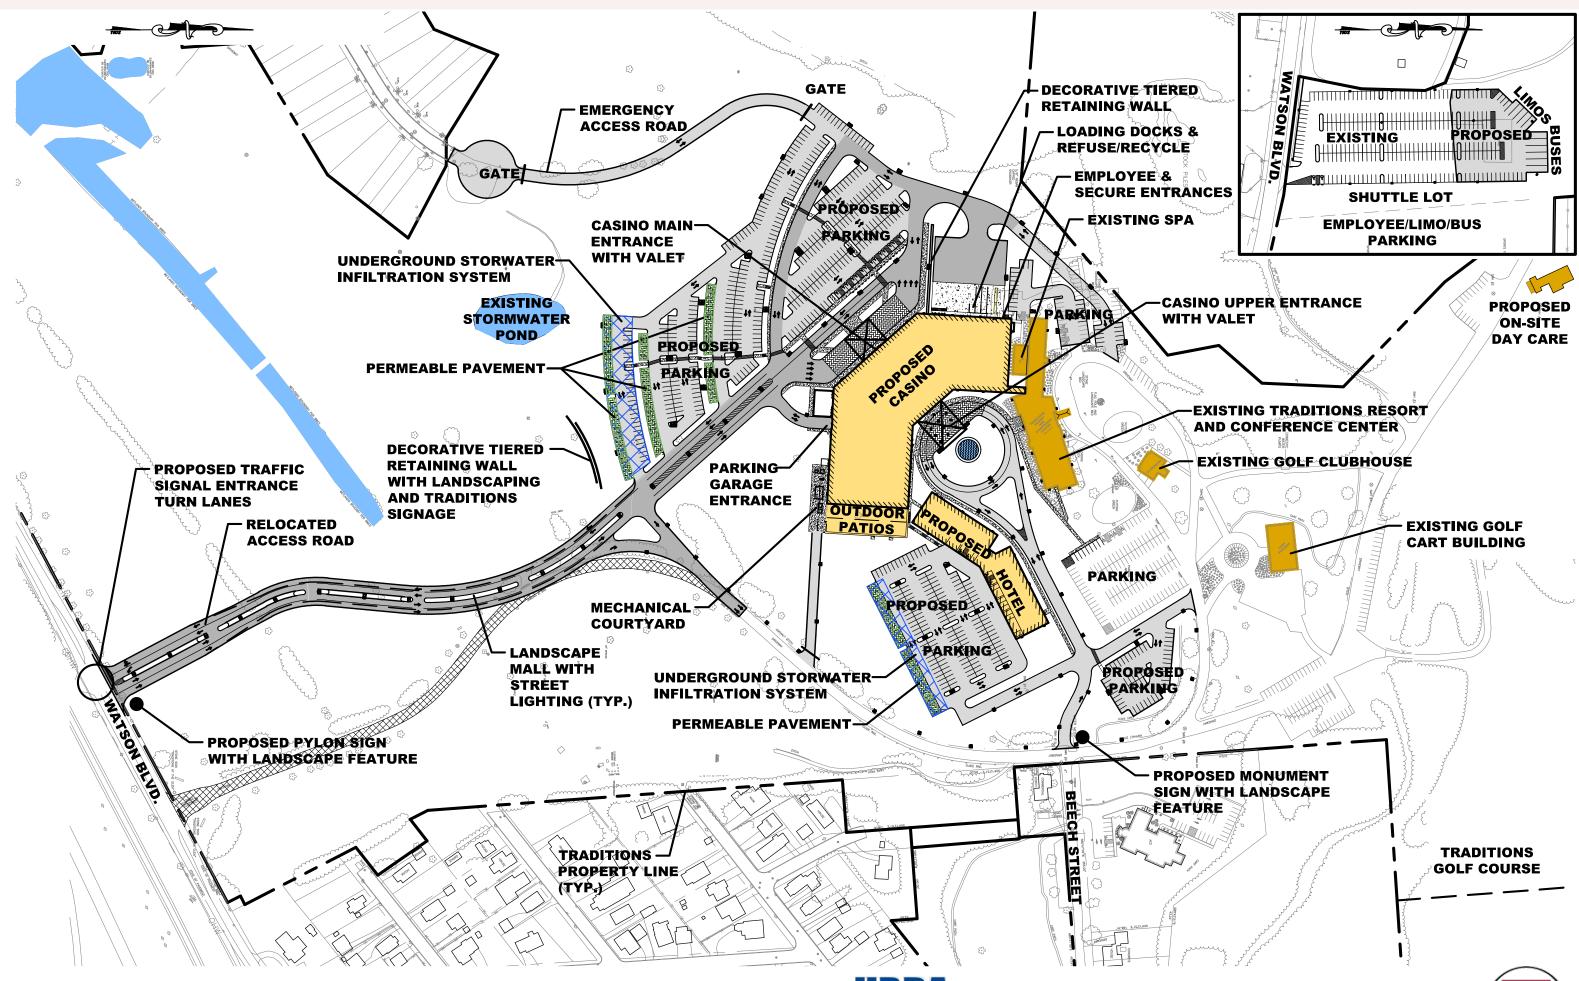


EXHIBIT: VIII.C.5.a.1.b **SITE PLAN (HOTEL/CASINO)**

SCALE: 1" = 200' JUNE 30, 2014 rev: x



