



1 FULL BUILDING SECTION  
1/16" = 1'-0"

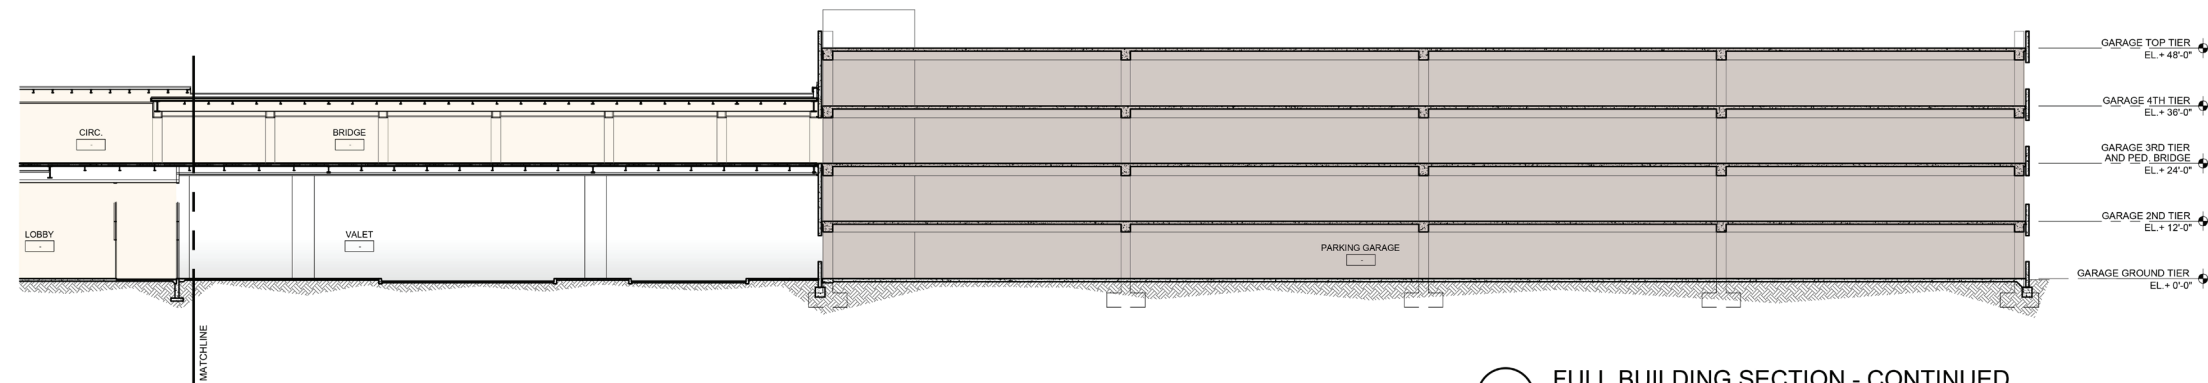

1 FULL BUILDING SECTION - CONTINUED  
1/16" = 1'-0"

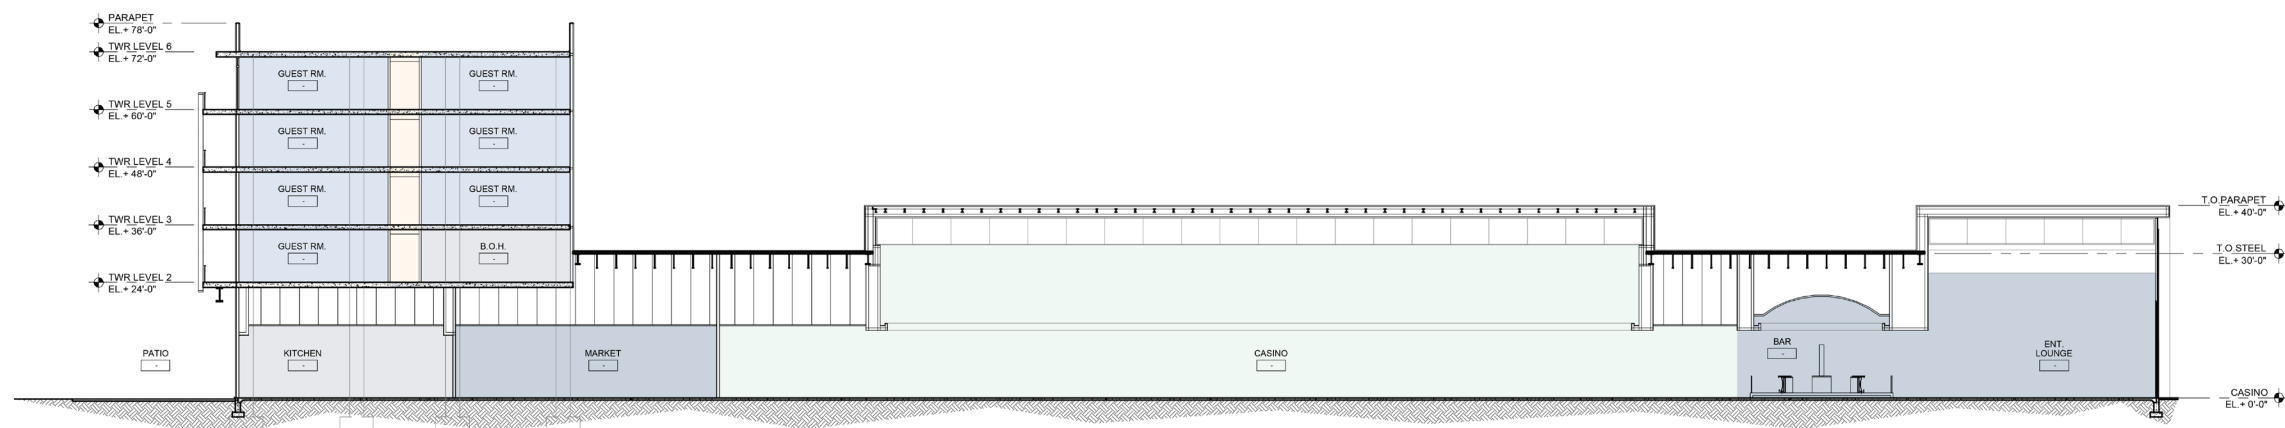

2 FULL BUILDING SECTION  
1/16" = 1'-0"

