top one inch to be trimmed

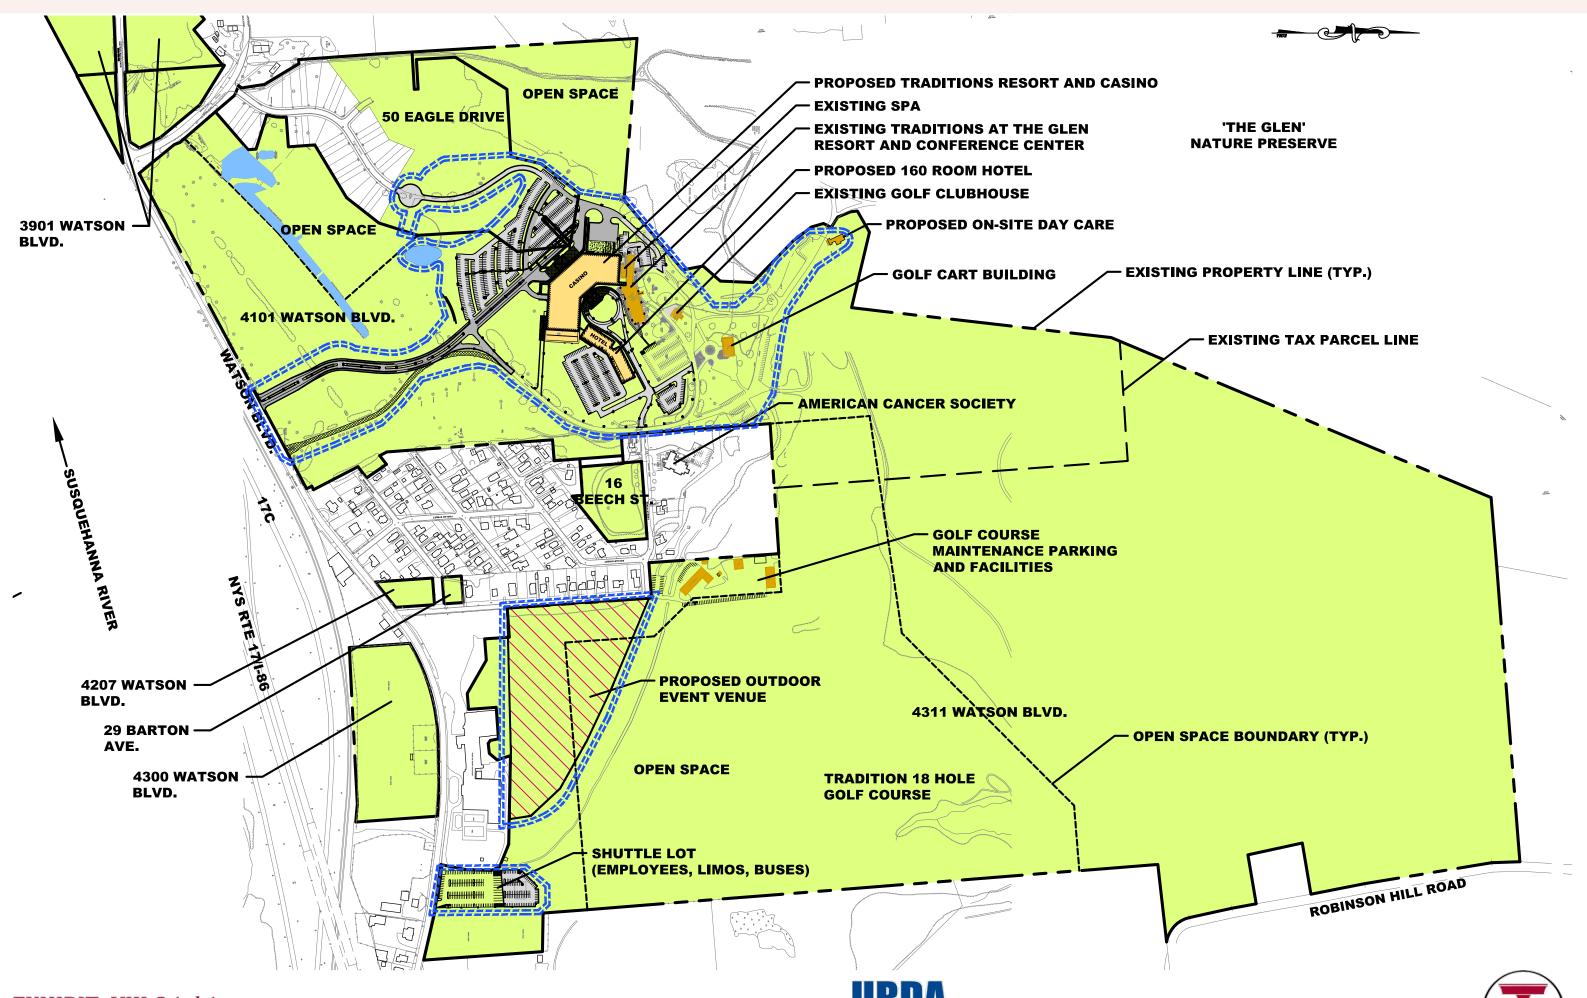


EXHIBIT: VIII.C.1.d.1
DESCRIPTION OF PROJECT SITE

SCALE: 1" = 500' JUNE 30, 2014 rev: x ENGINEERING, PLLC



