



TOP ONE INCH TO BE TRIMMED

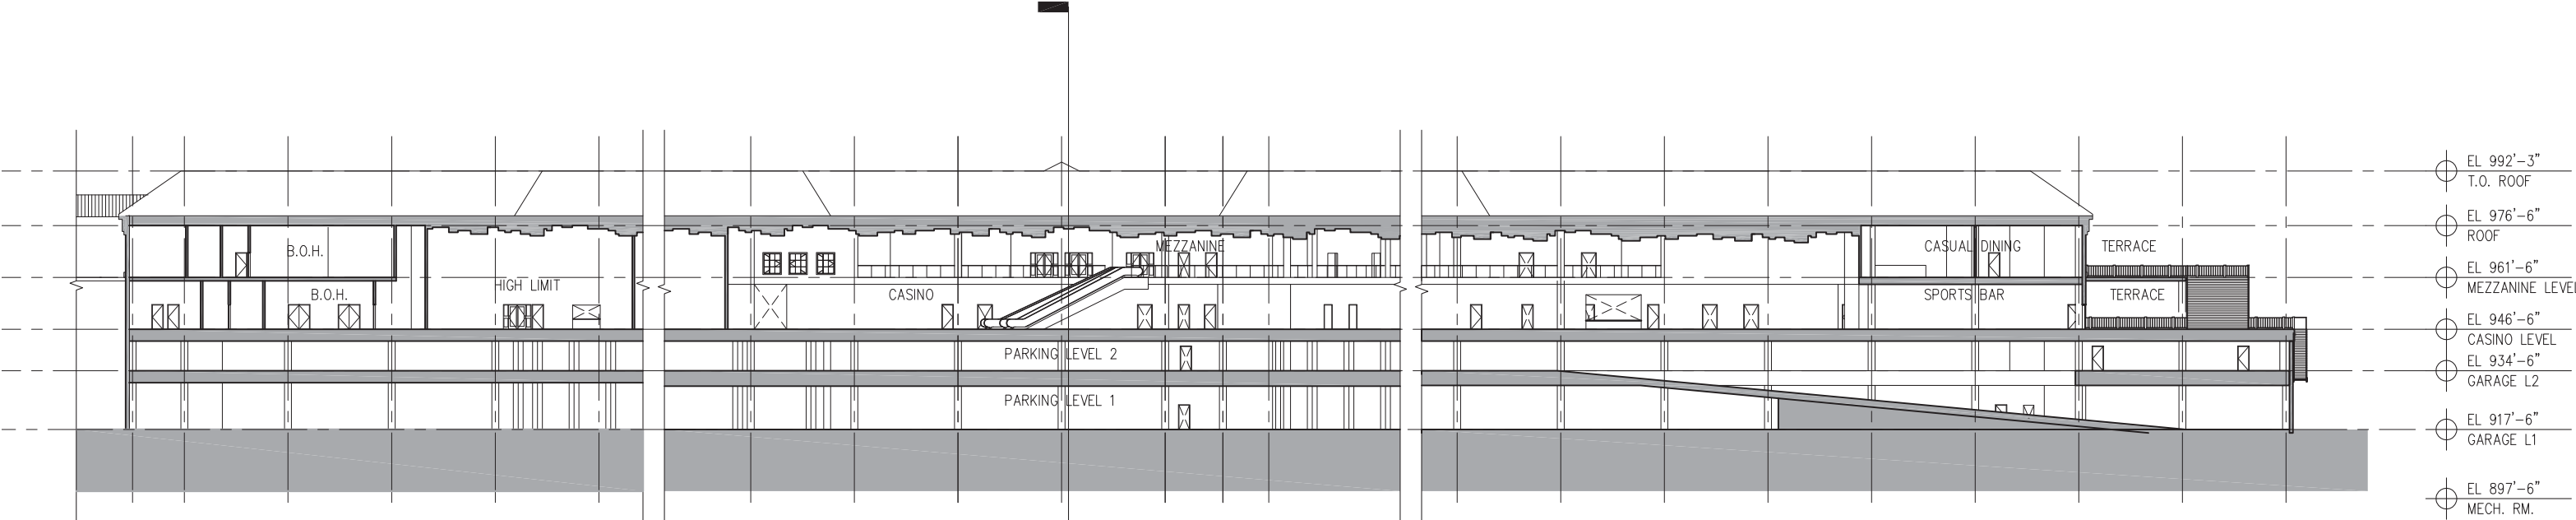


LONGITUDINAL SECTION

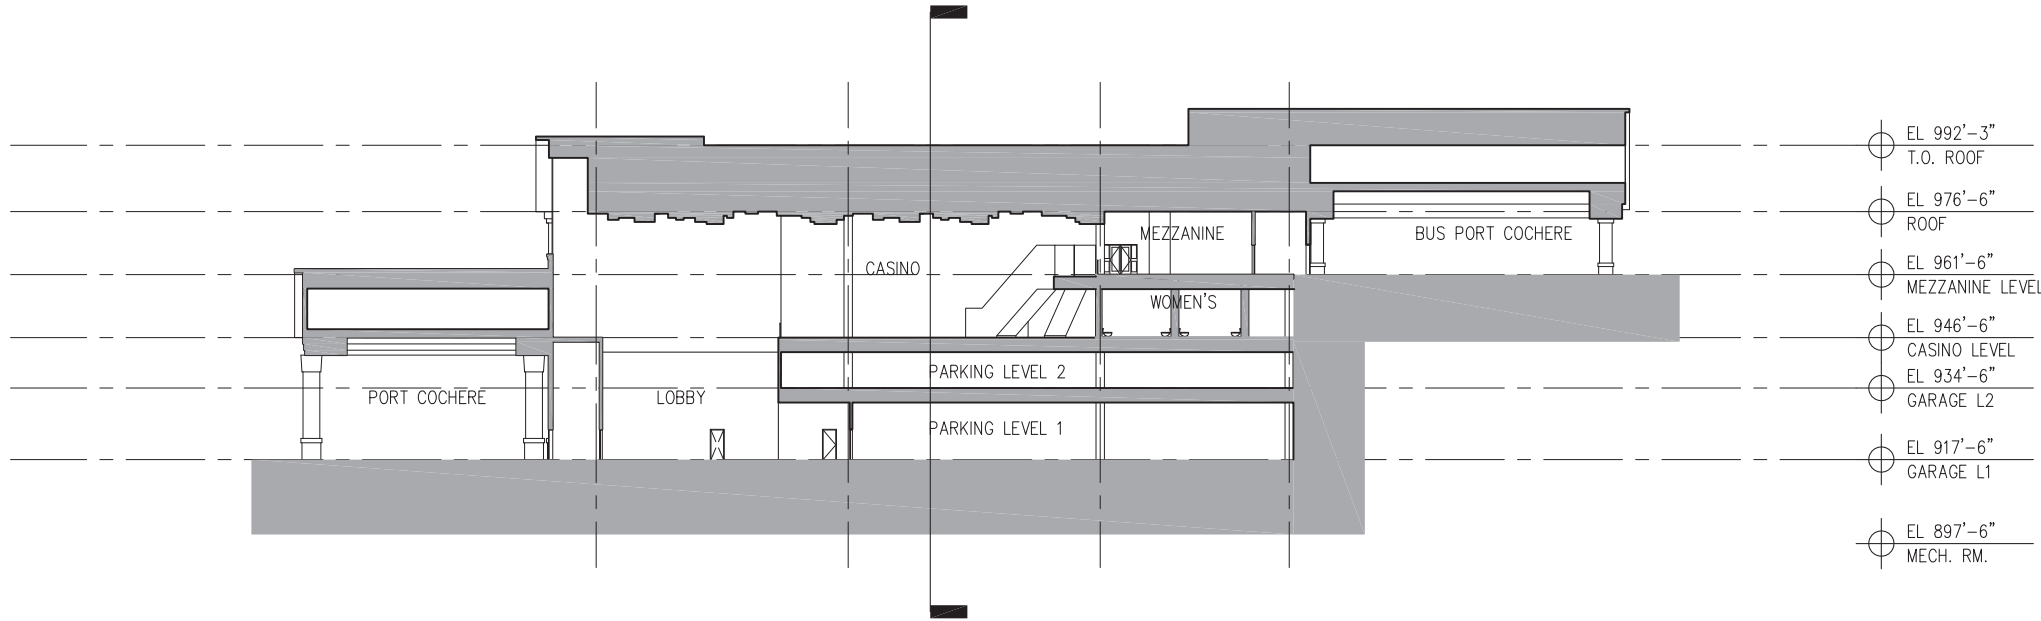

CROSS SECTION



TOP ONE INCH TO BE TRIMMED

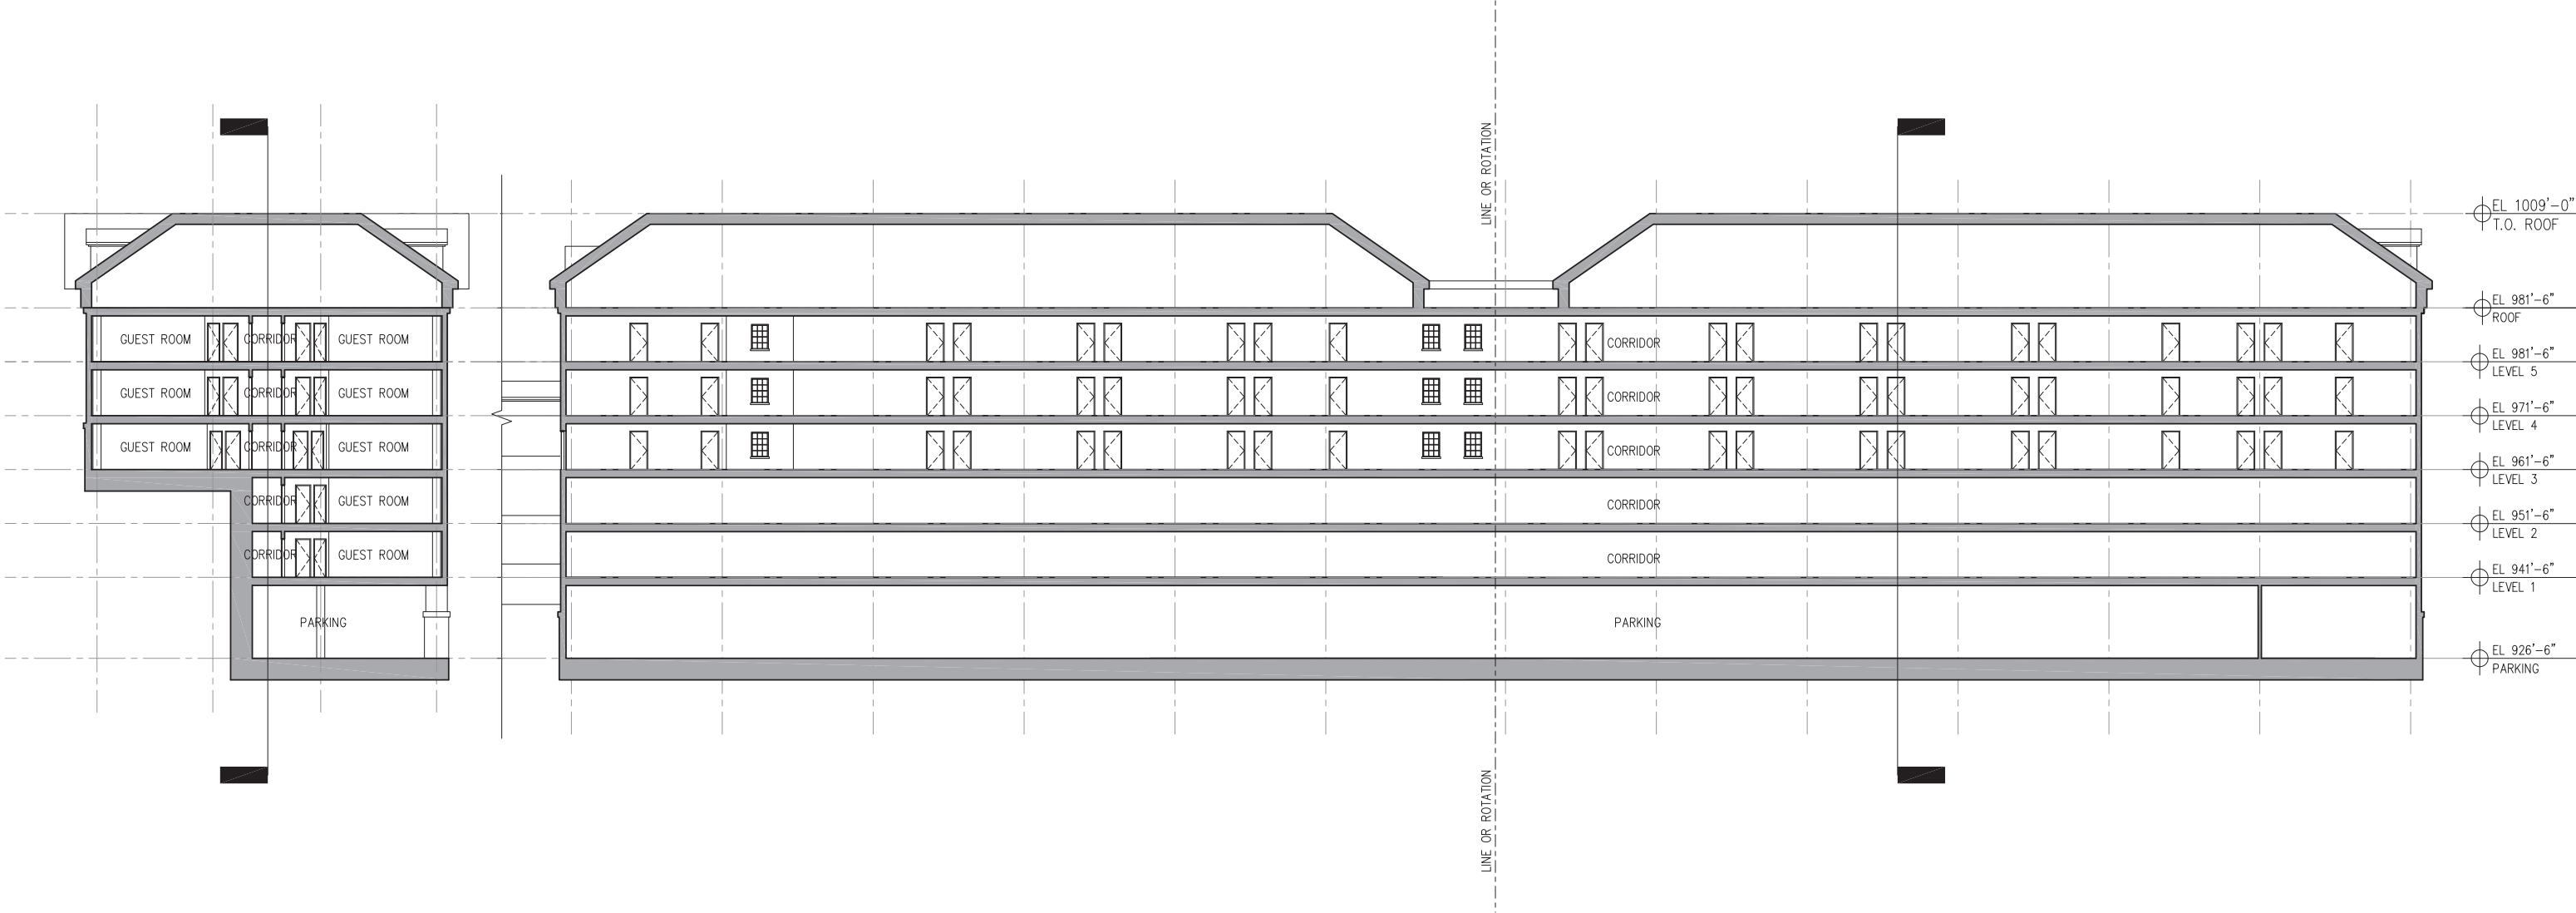

CROSS SECTION

LONGITUDINAL SECTION

