





2 TYPICAL HOTEL ROOM FLOOR


3/64" = 1'-0"

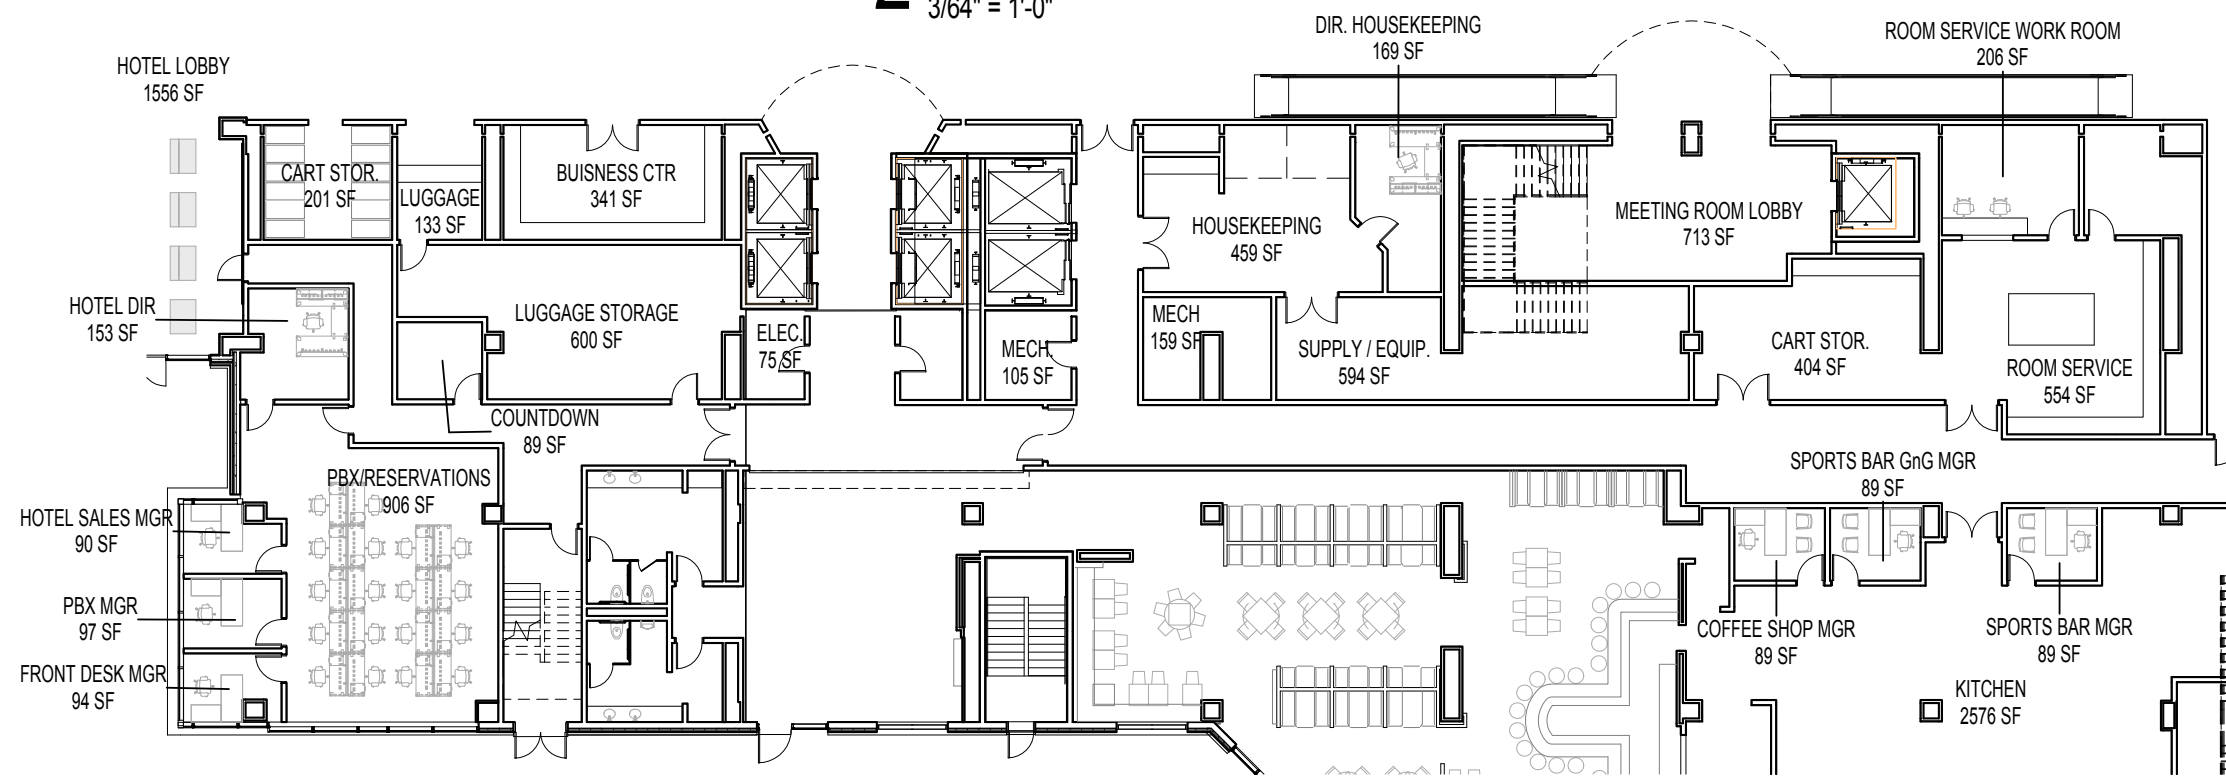


1 FIRST FLOOR OVERALL PLAN

3/64" = 1'-0"

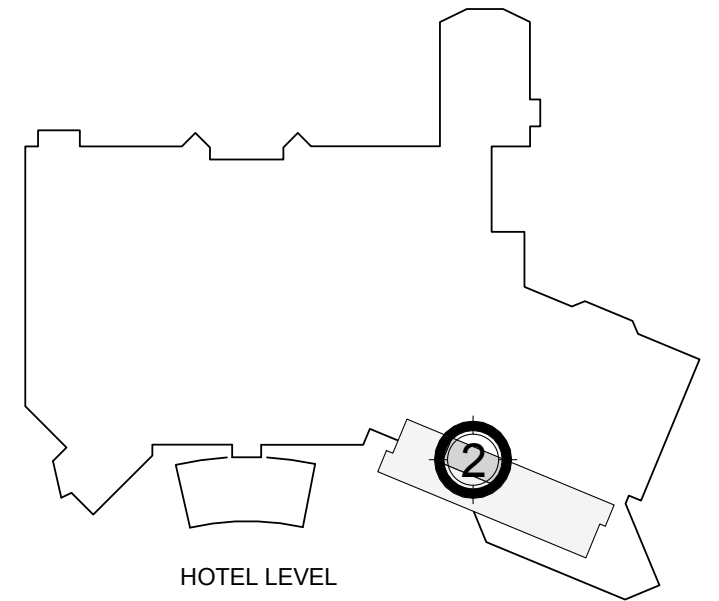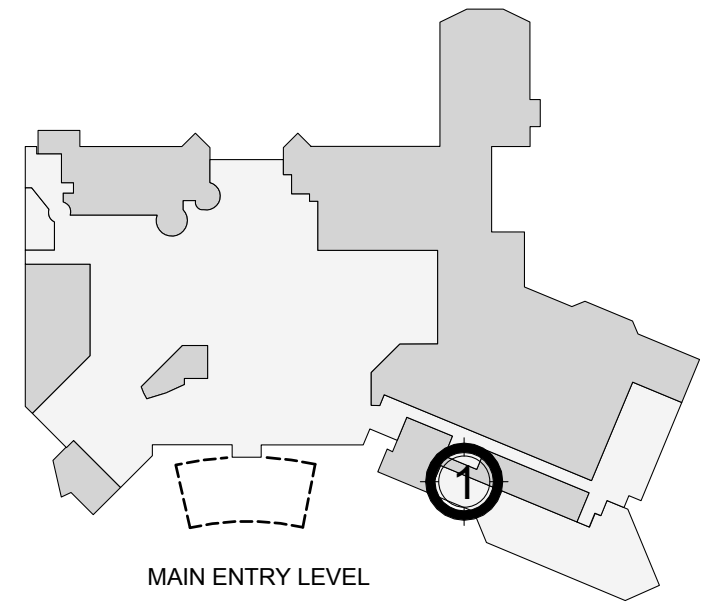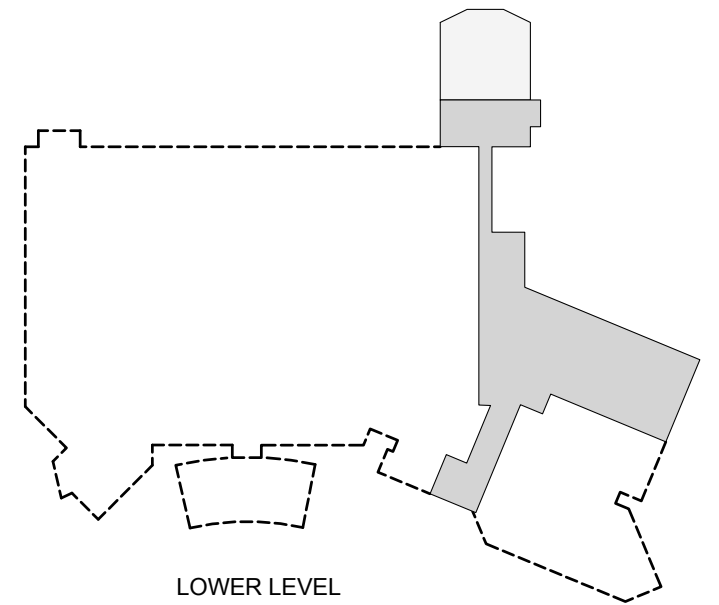


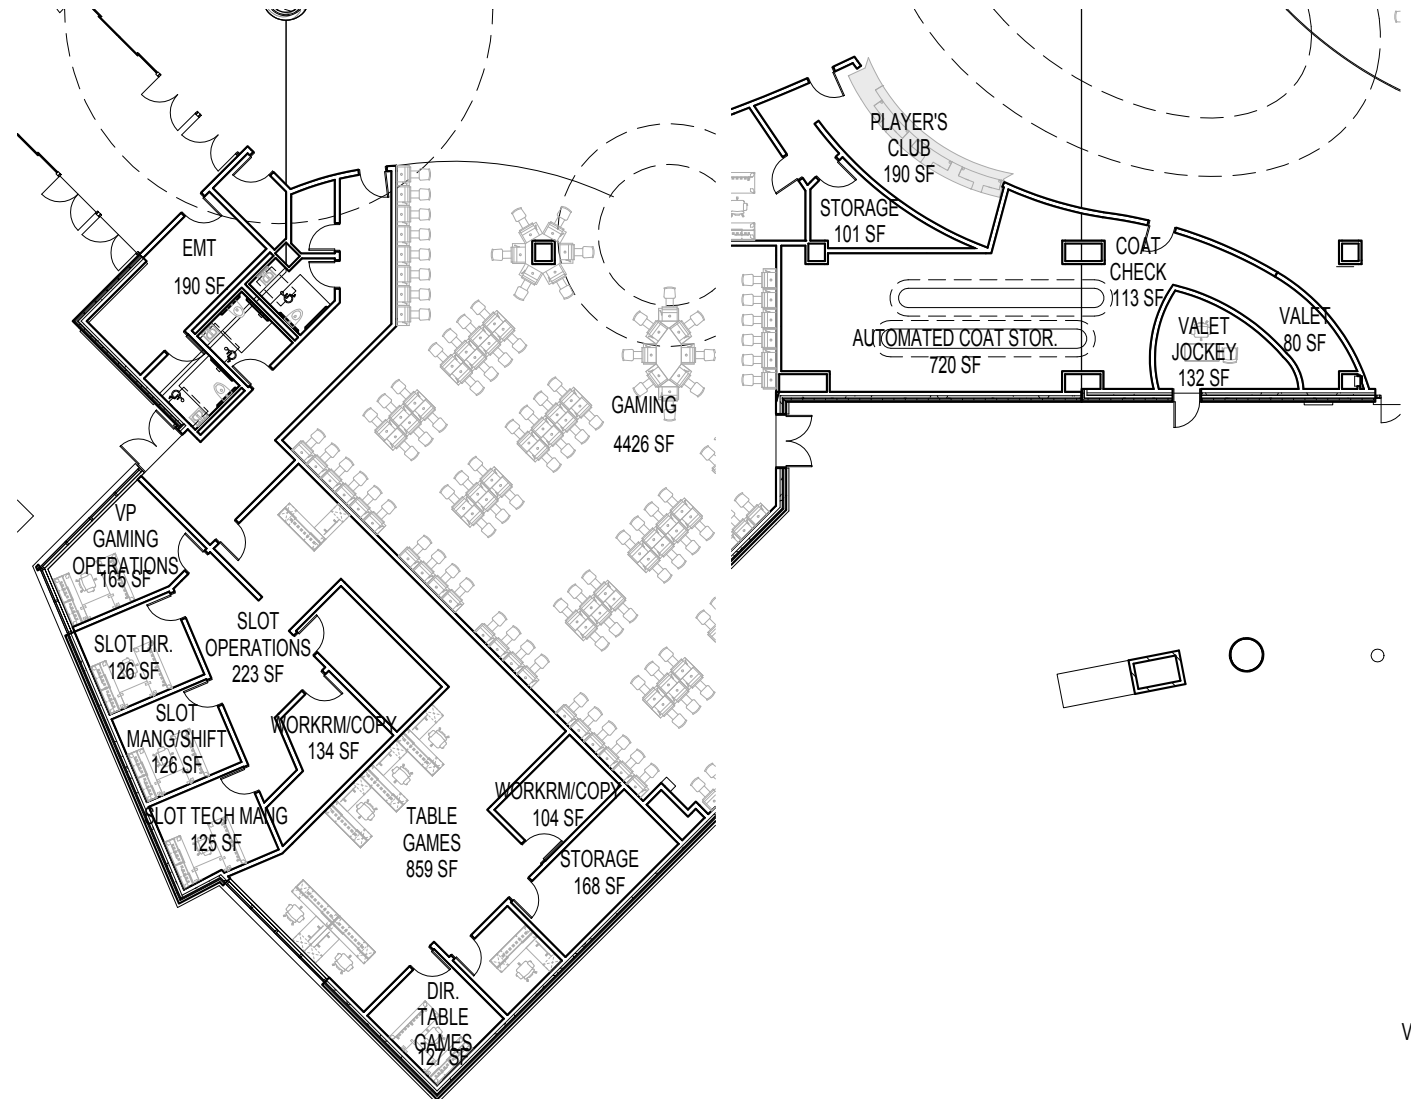


2 SLOT OPERATIONS
3/64" = 1'-0"

 


1 CASINO - BOH
3/64" = 1'-0"

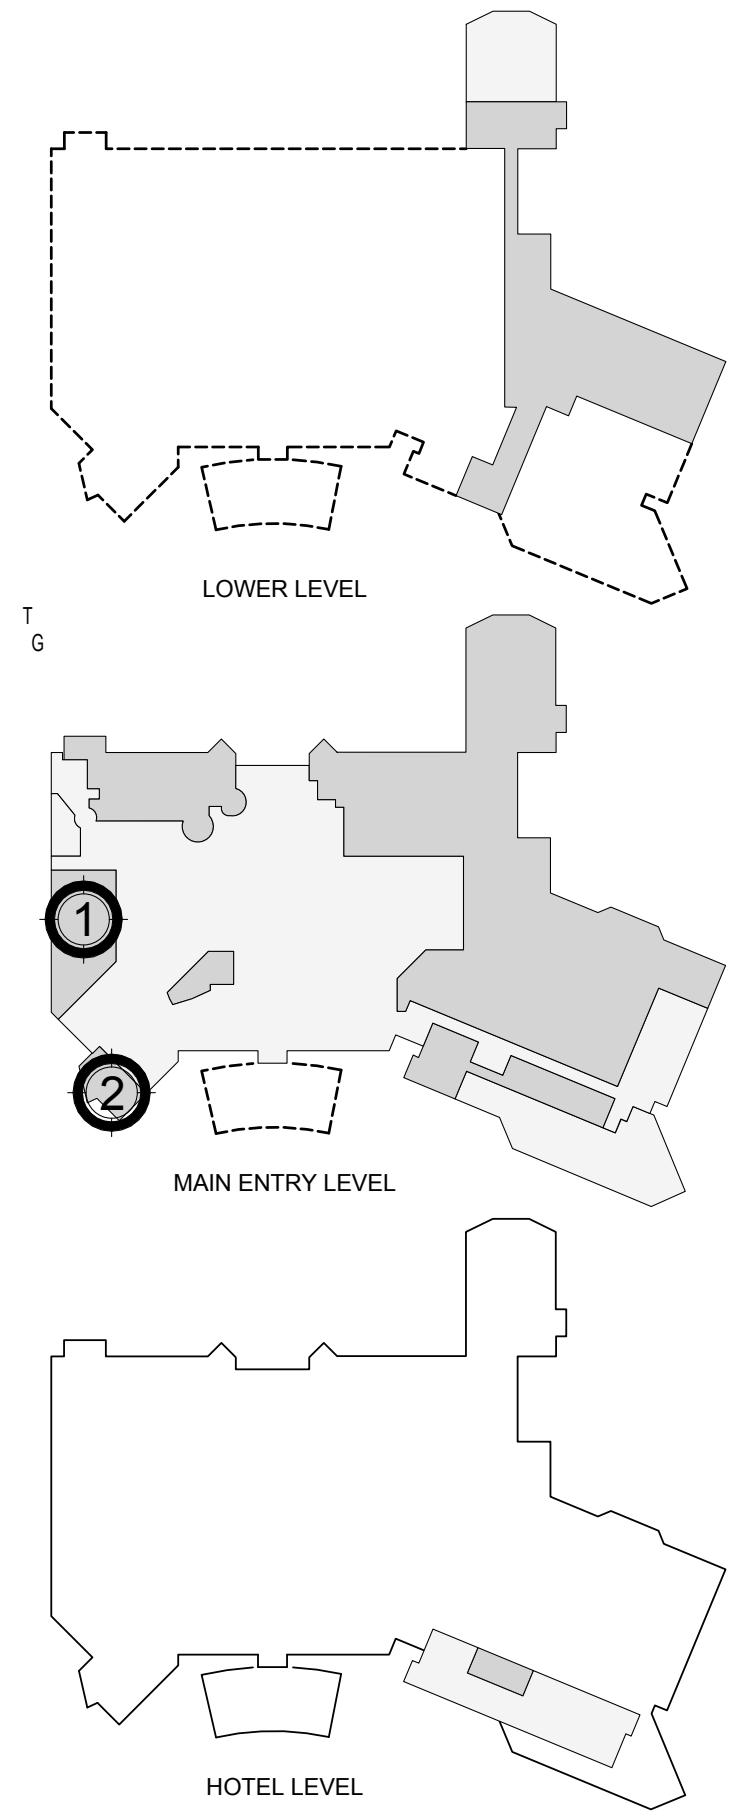

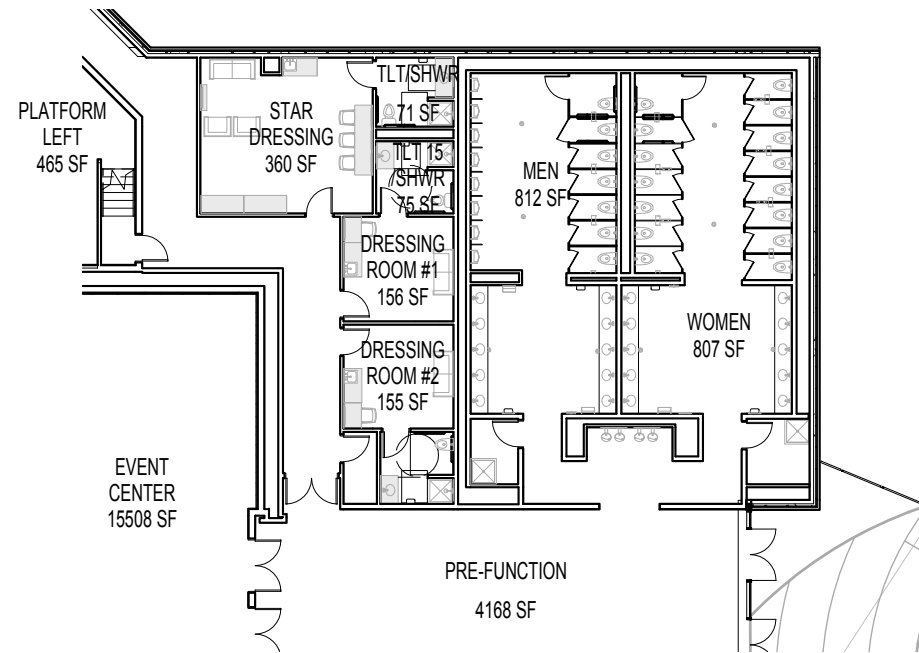


2 DRESSING ROOMS

3/64" = 1'-0"

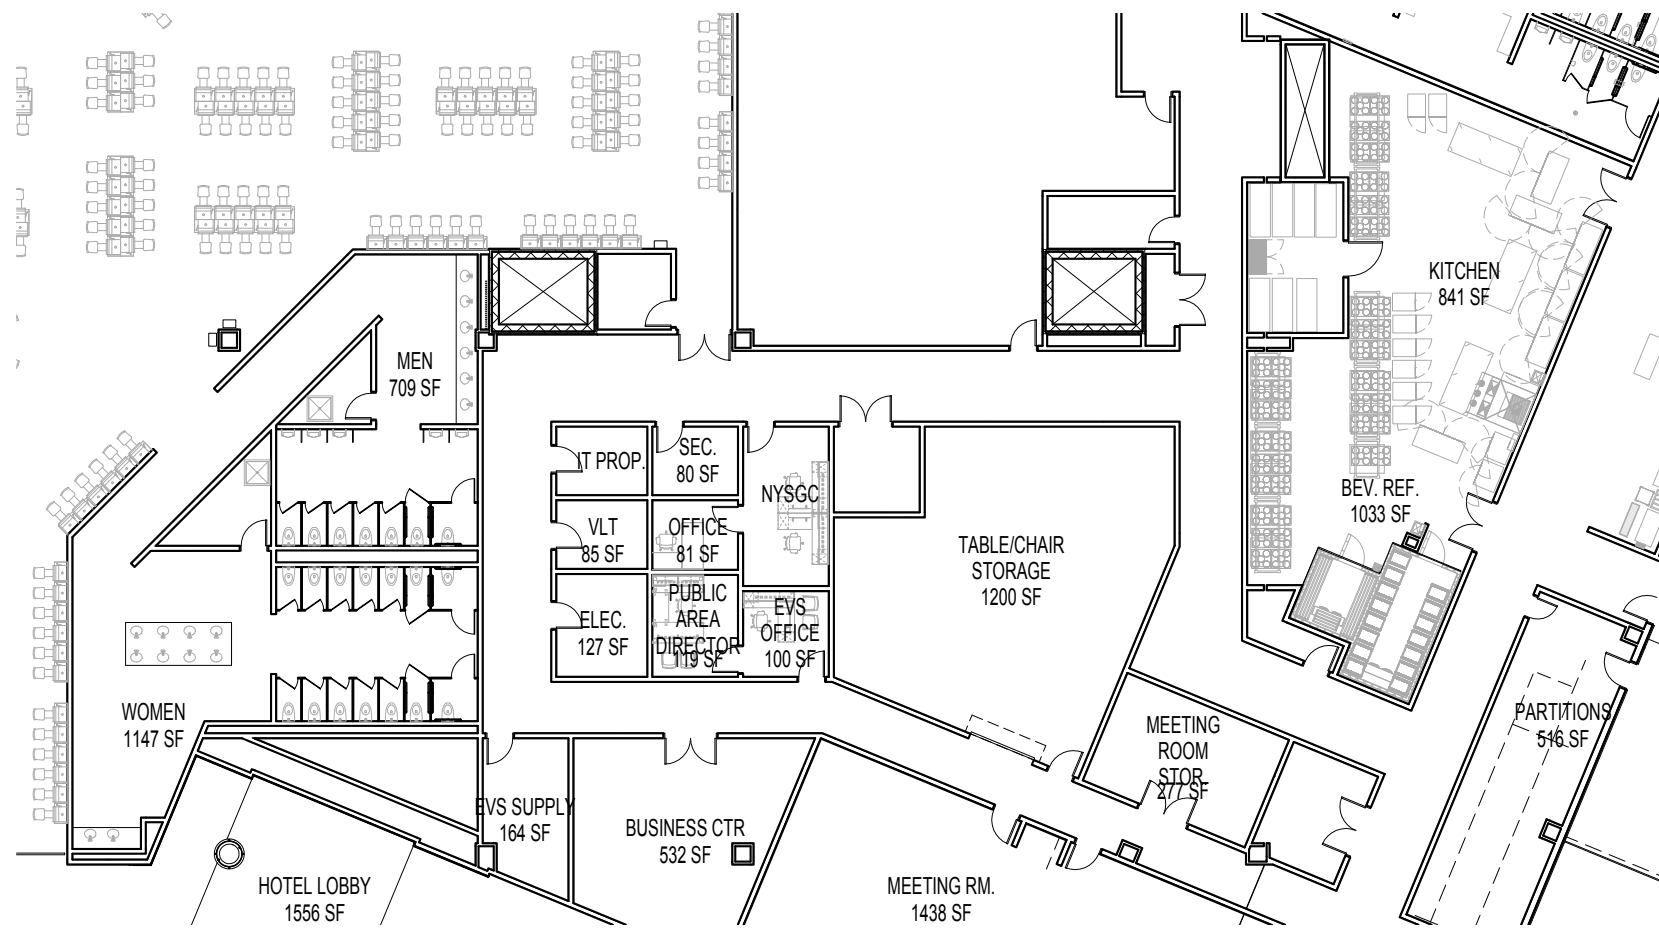


1 BANQUET


3/64" = 1'-0"

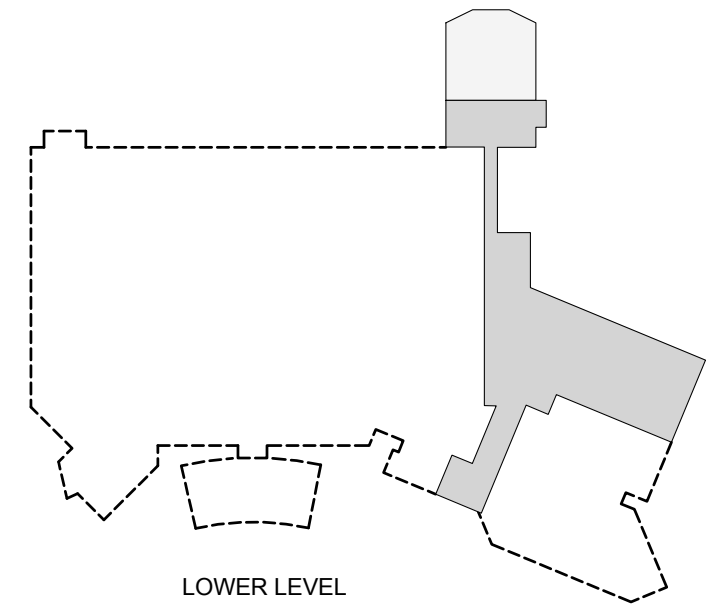


LOWER LEVEL

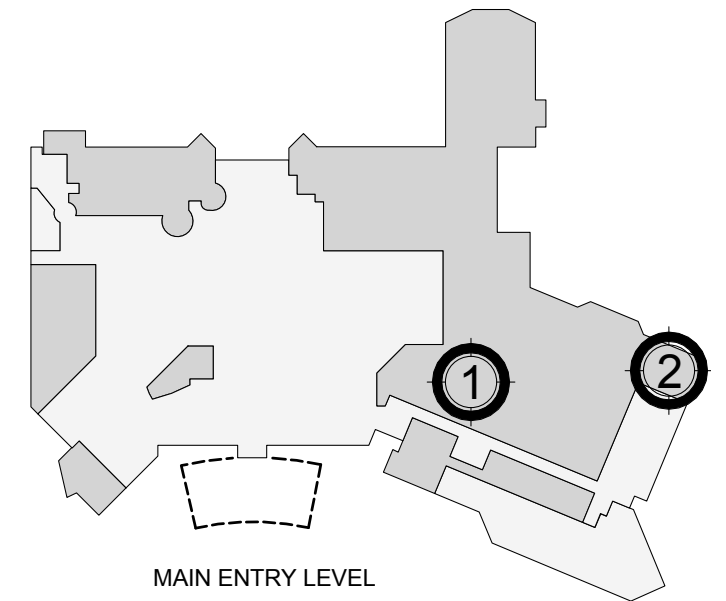


MAIN ENTRY LEVEL


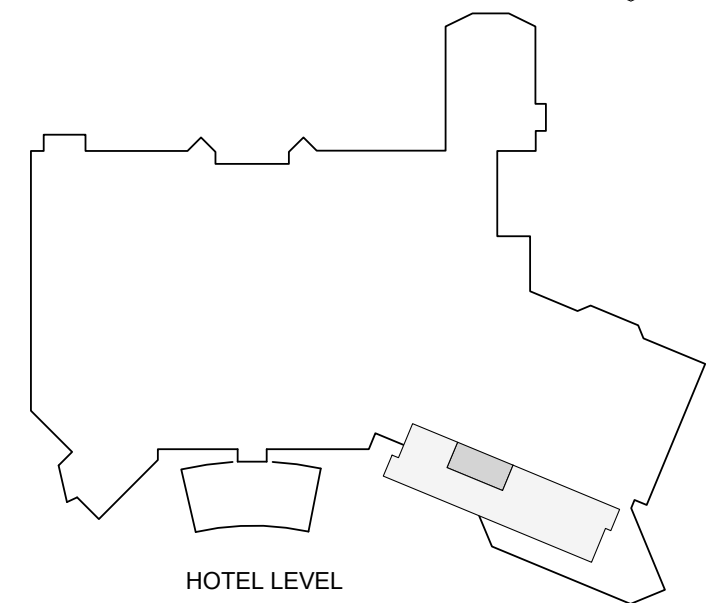


HOTEL LEVEL



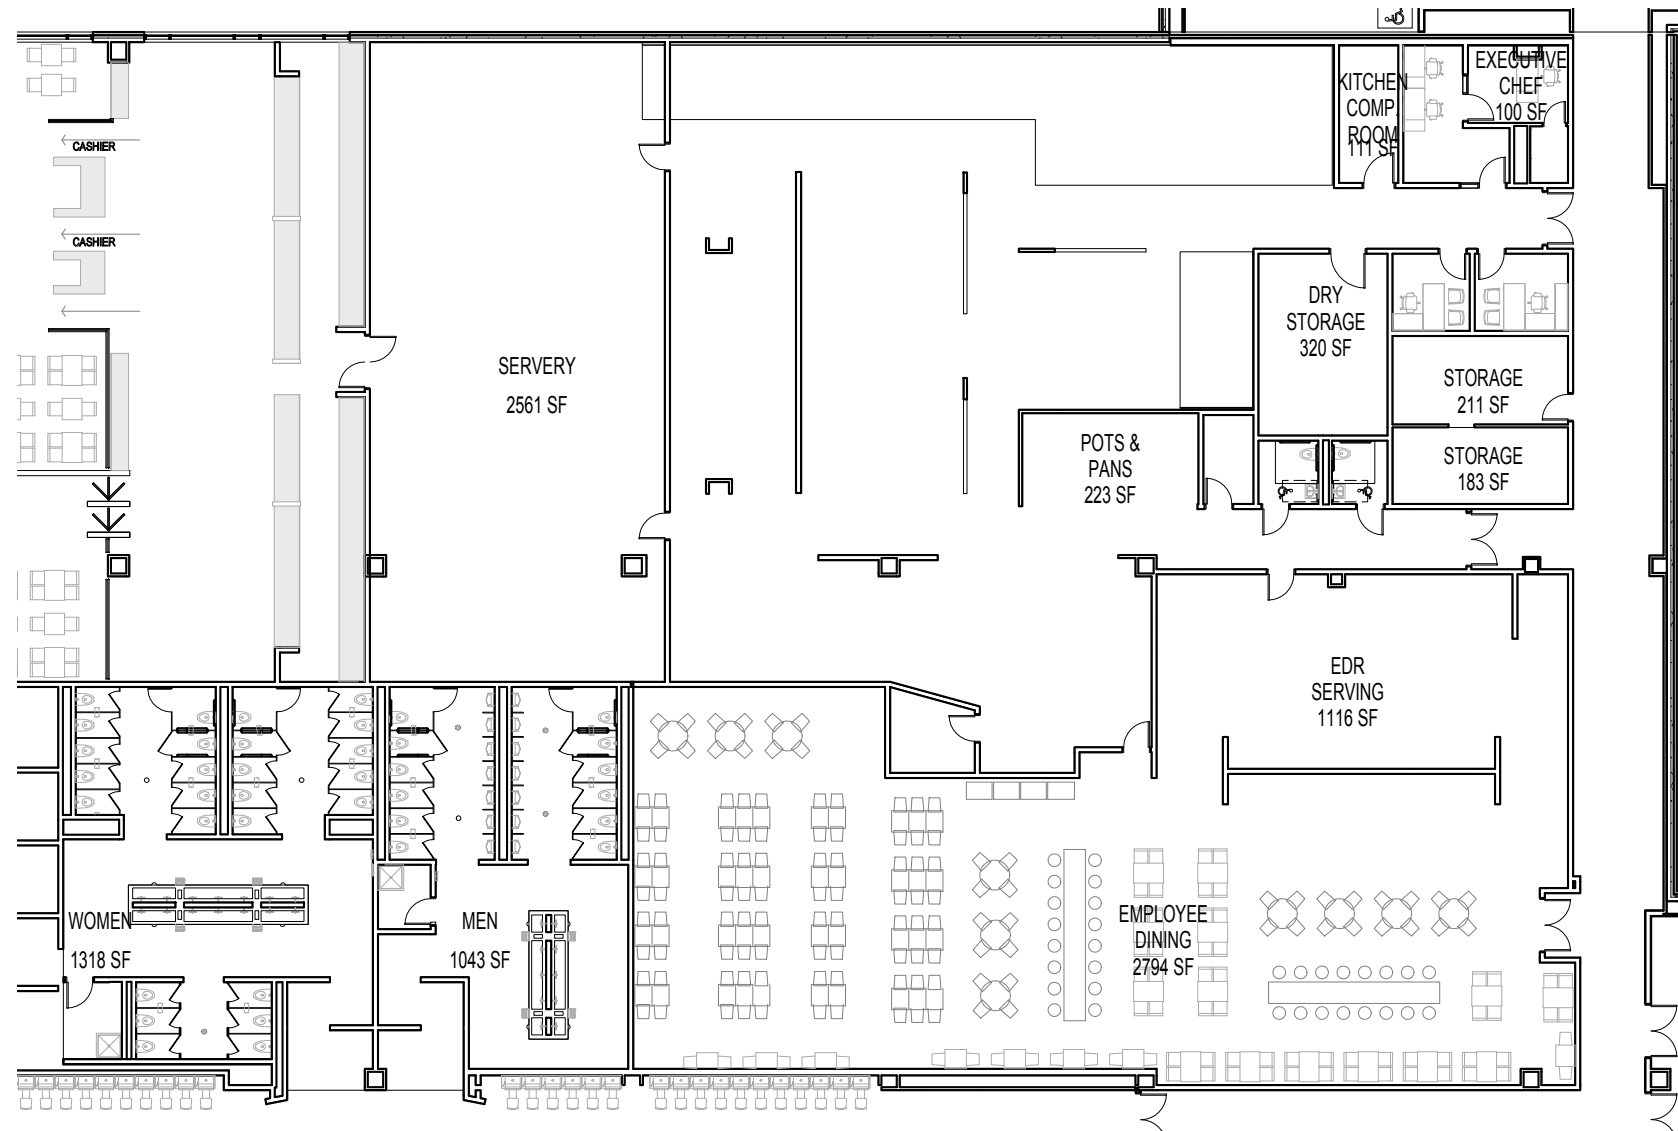



1 MAIN KITCHEN AND EDR
 3/64" = 1'-0"

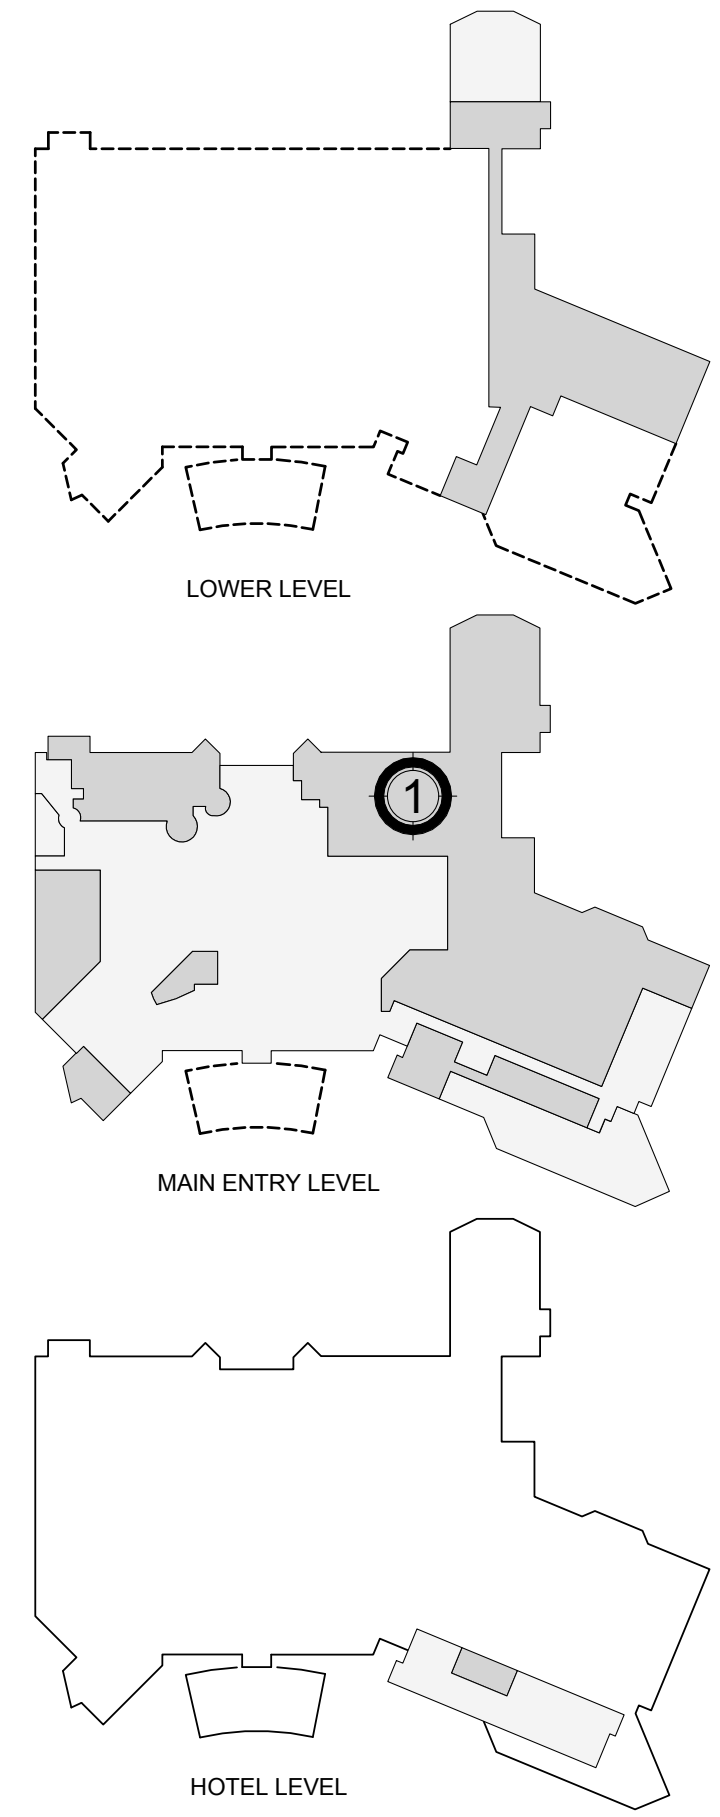

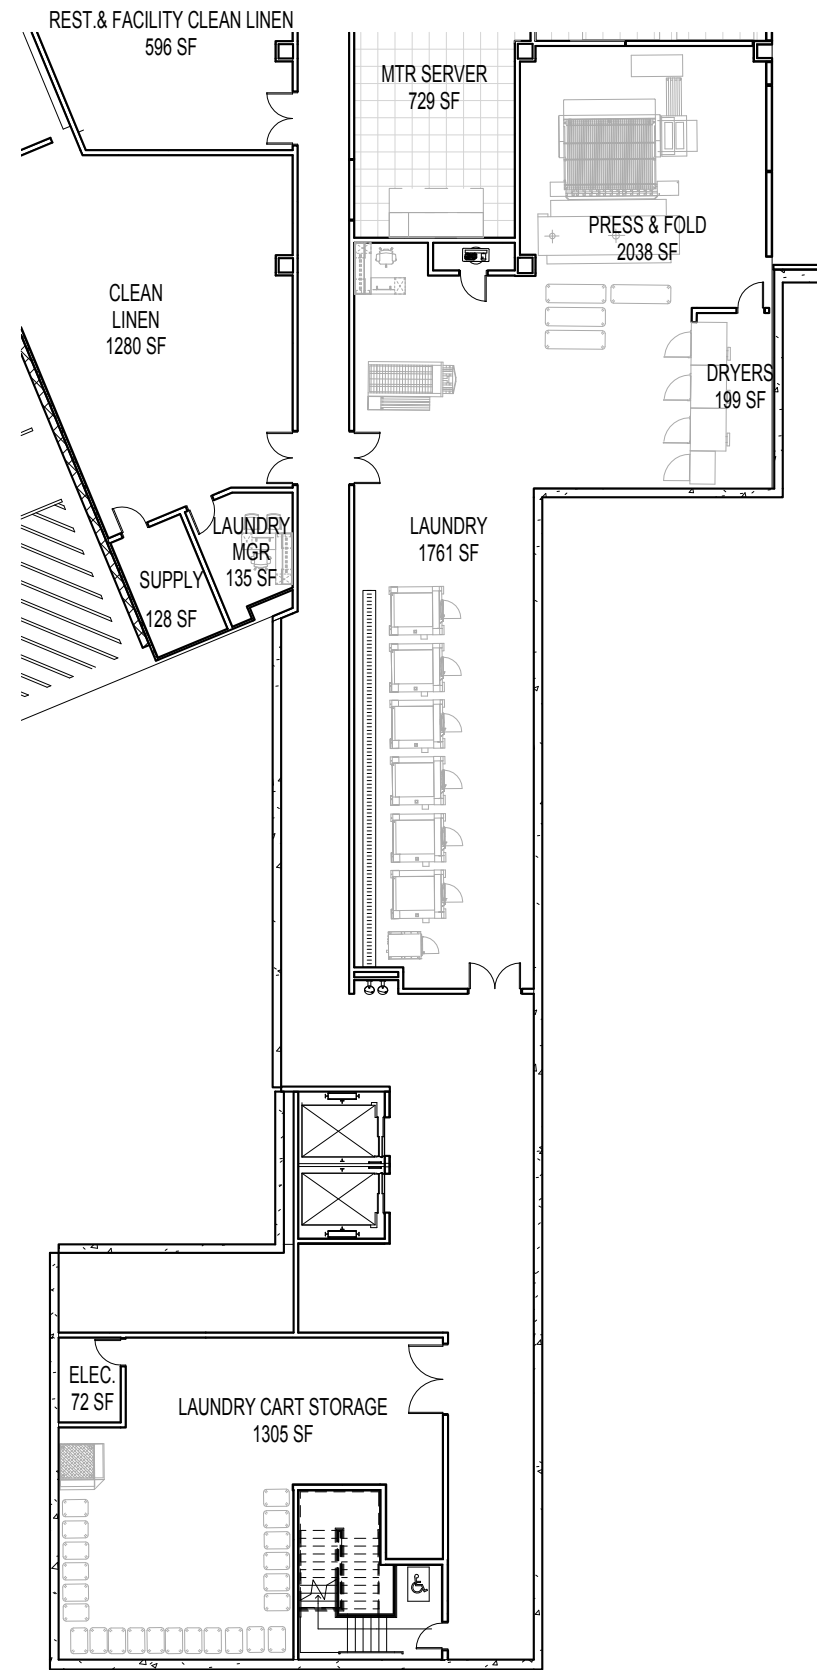 


1 BOH - LL1 - LAUNDRY
3/64" = 1'-0"

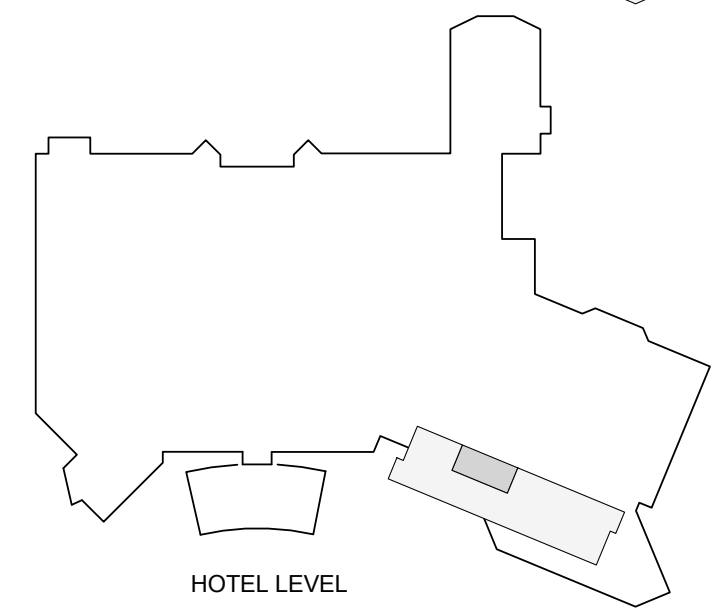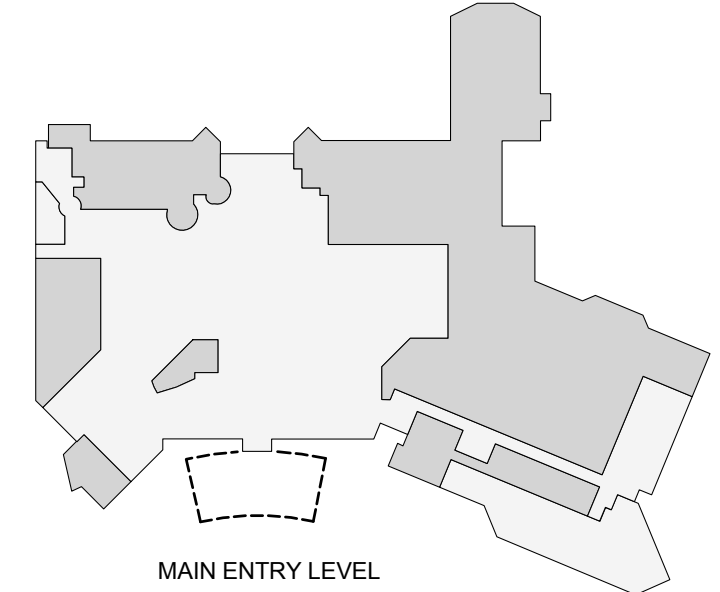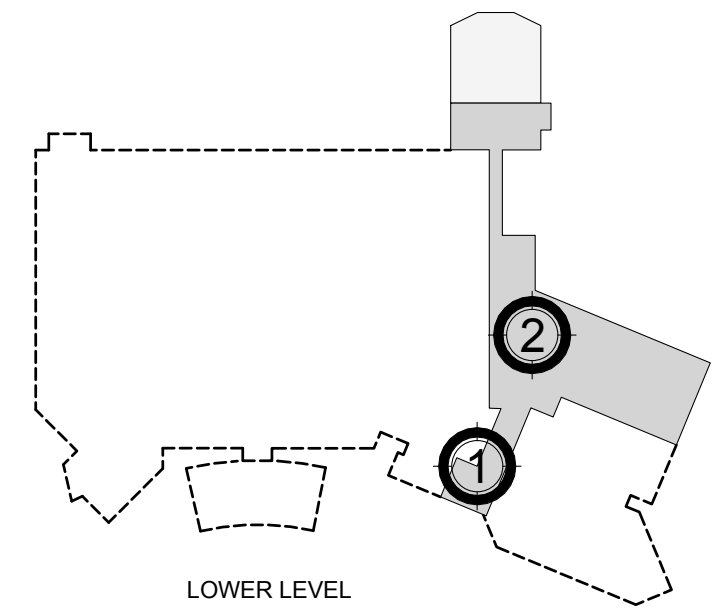

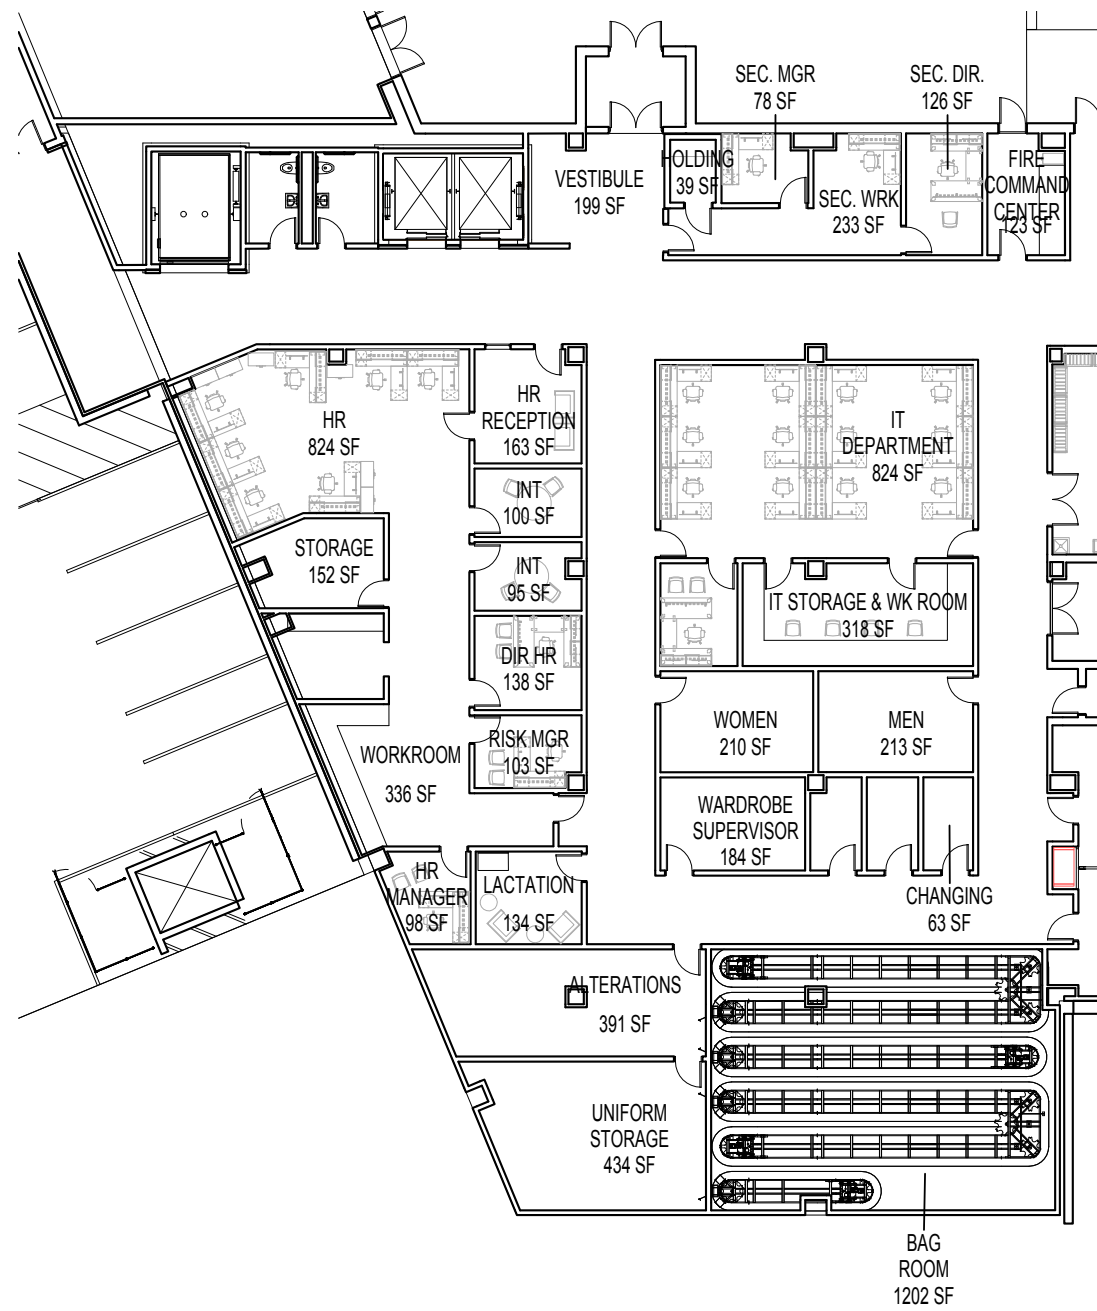


1 BOH - LL3 - OFFICE


3/64" = 1'-0"

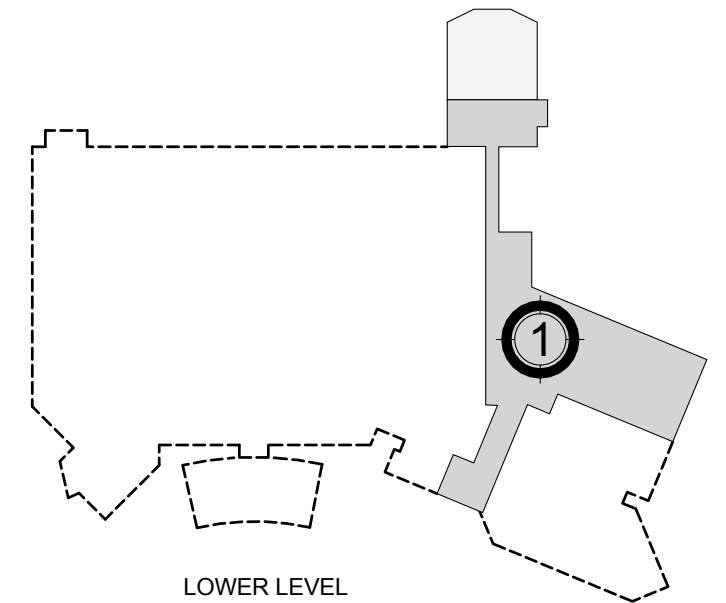


LOWER LEVEL

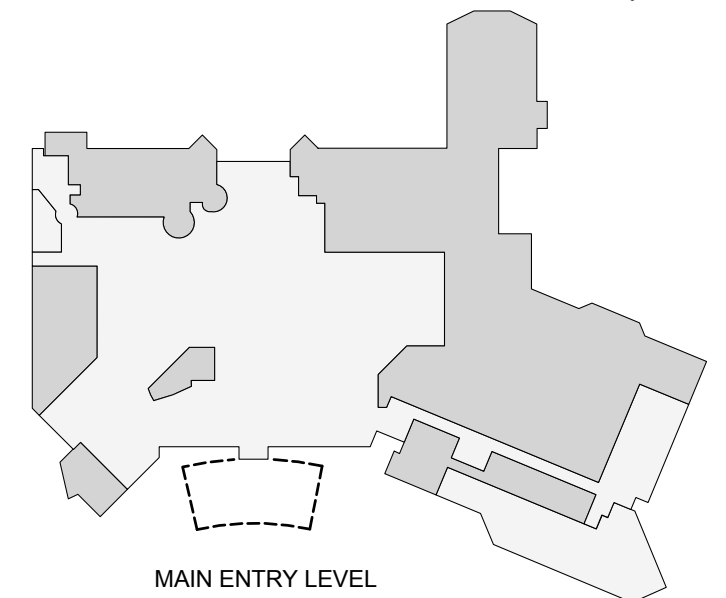


MAIN ENTRY LEVEL

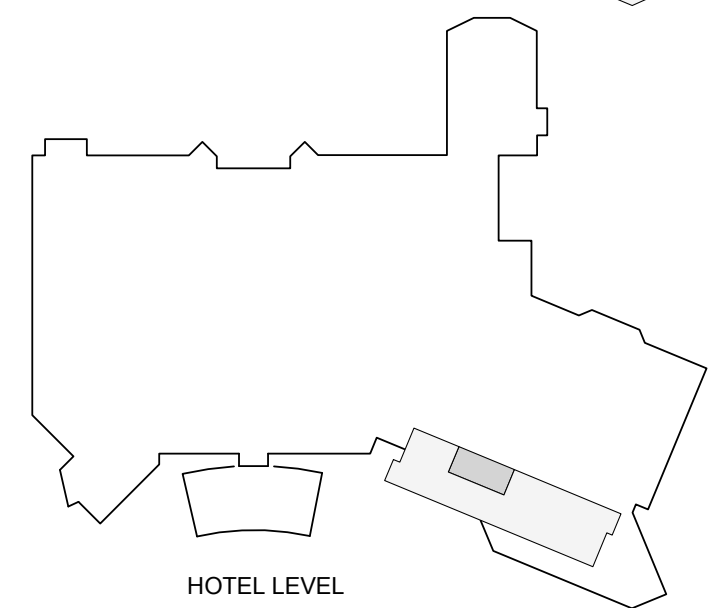


HOTEL LEVEL

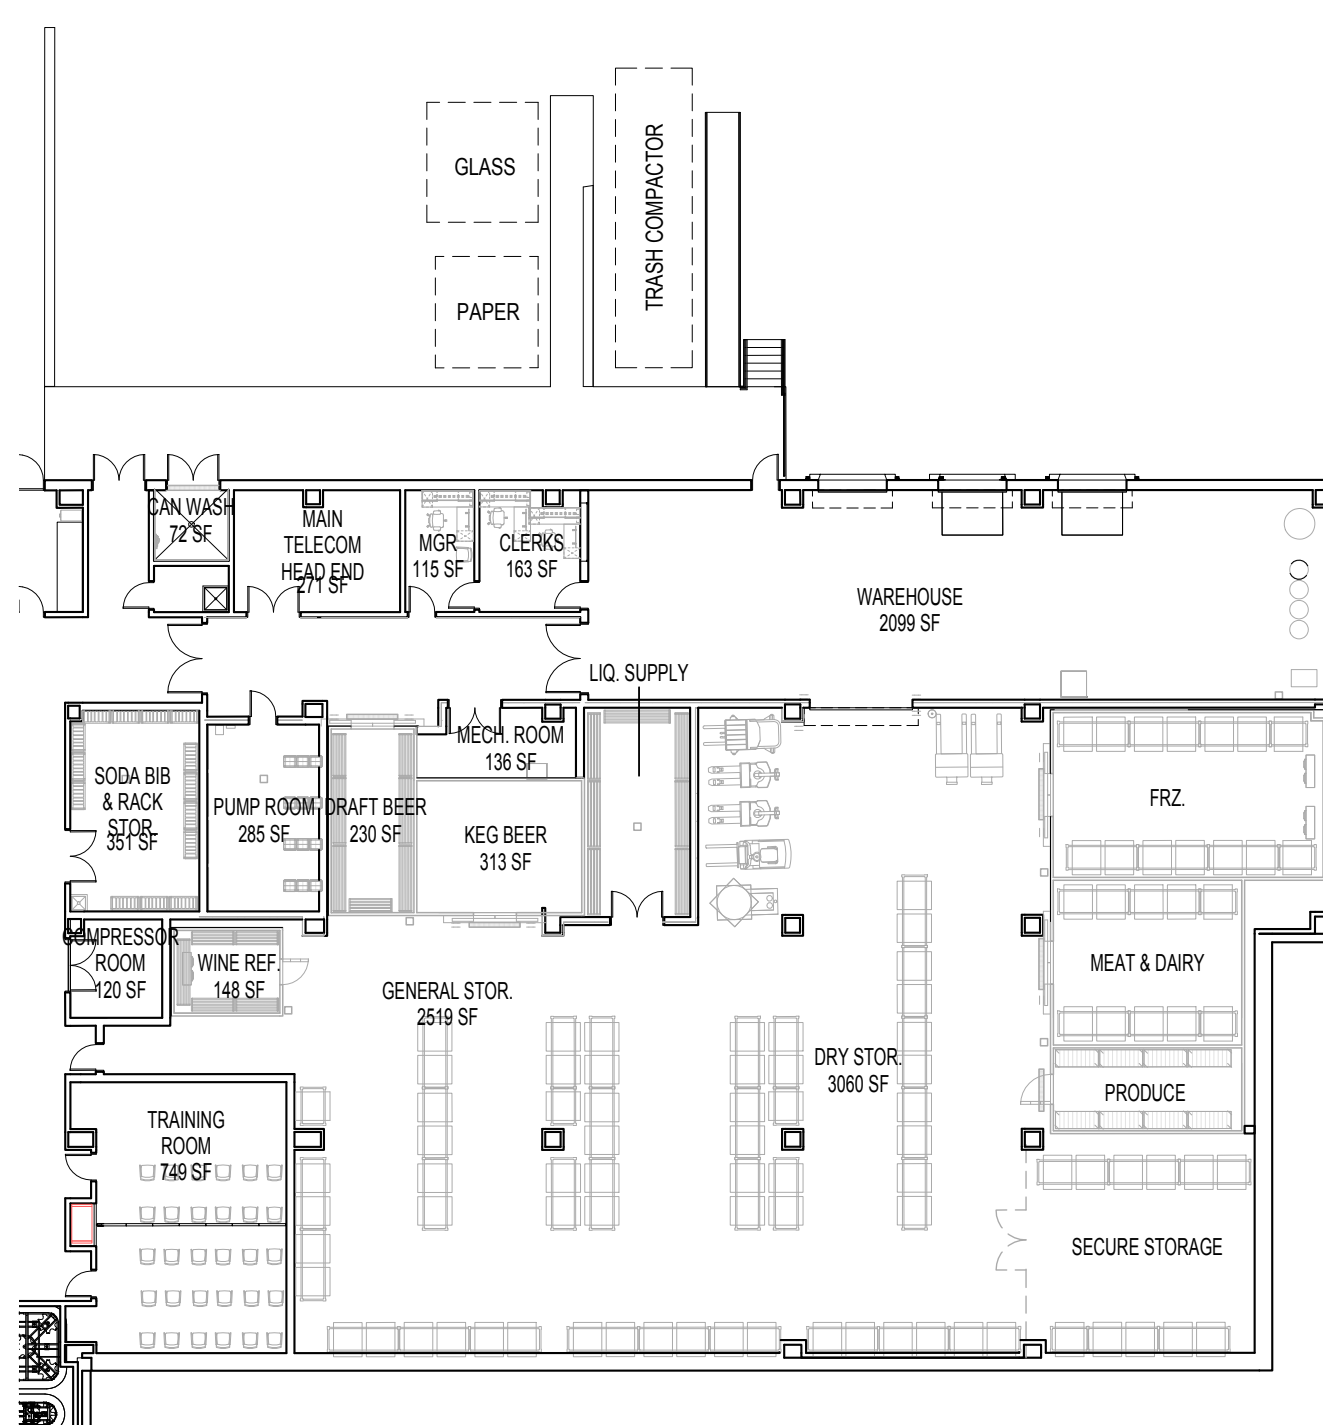


1 BOH - LL3 - WAREHOUSE
 3/64" = 1'-0"

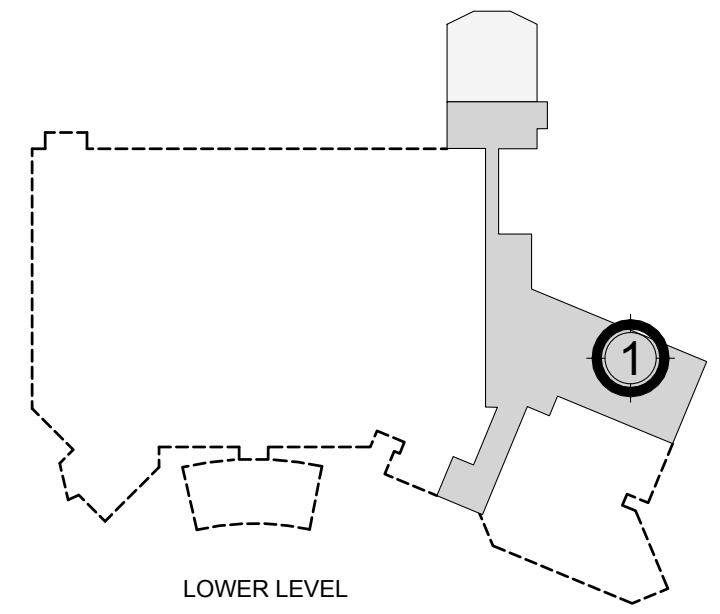

LOWER LEVEL

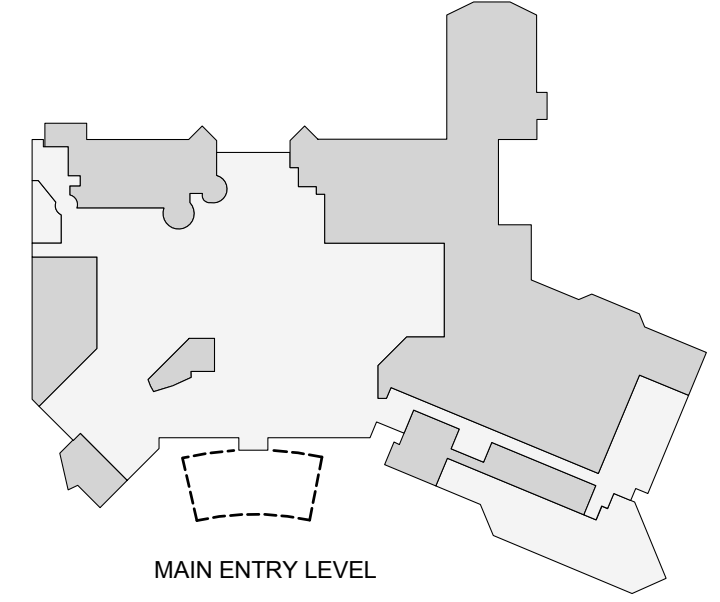

MAIN ENTRY LEVEL

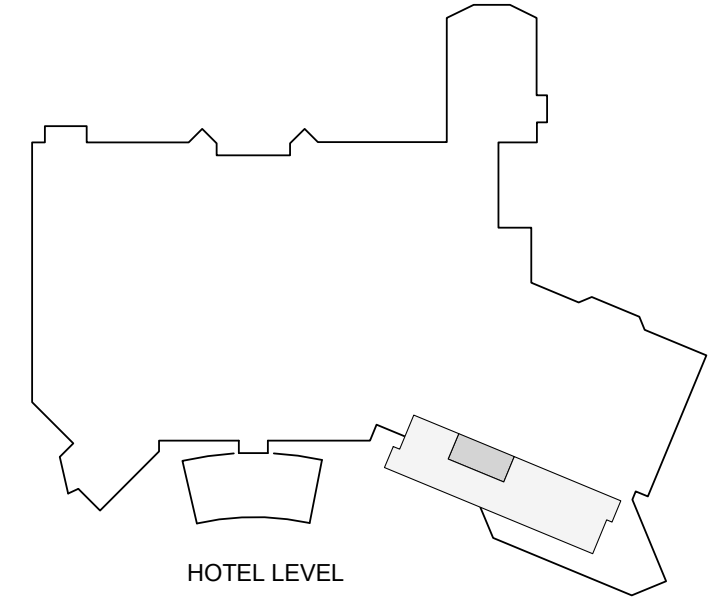

HOTEL LEVEL