


2 PENTHOUSE HOTEL FLOOR



Column Bays	2	1.5	6	10	6	4.5	7	3	37
Single Bay Penthouse Suites (King Beds) 380 square feet	2	1	4	4	3	1	0	2	17
Corner Suites (King Beds) 600 square feet	1	1	4	6	4	2	0	2	21
Two Bay Penthouse Suites (King Beds) 820 square feet									
2.5 Bay Penthouse Suites (King Beds) 1,020 square feet									
Three Bay Penthouse Suites (King Beds) 1,290 square feet									
Four Bay Penthouse Suites (King Beds) 1,800 square feet									
Support Space (Stairs, Elevators, Service)									
Single Bay Standard Room Plus 420 square feet									
Total									
Hotel Levels									
Level 9 Penthouse Configurations	2	1	4	4	3	1	0	2	17
Room Keys	2	1	4	6	4	2	0	2	21

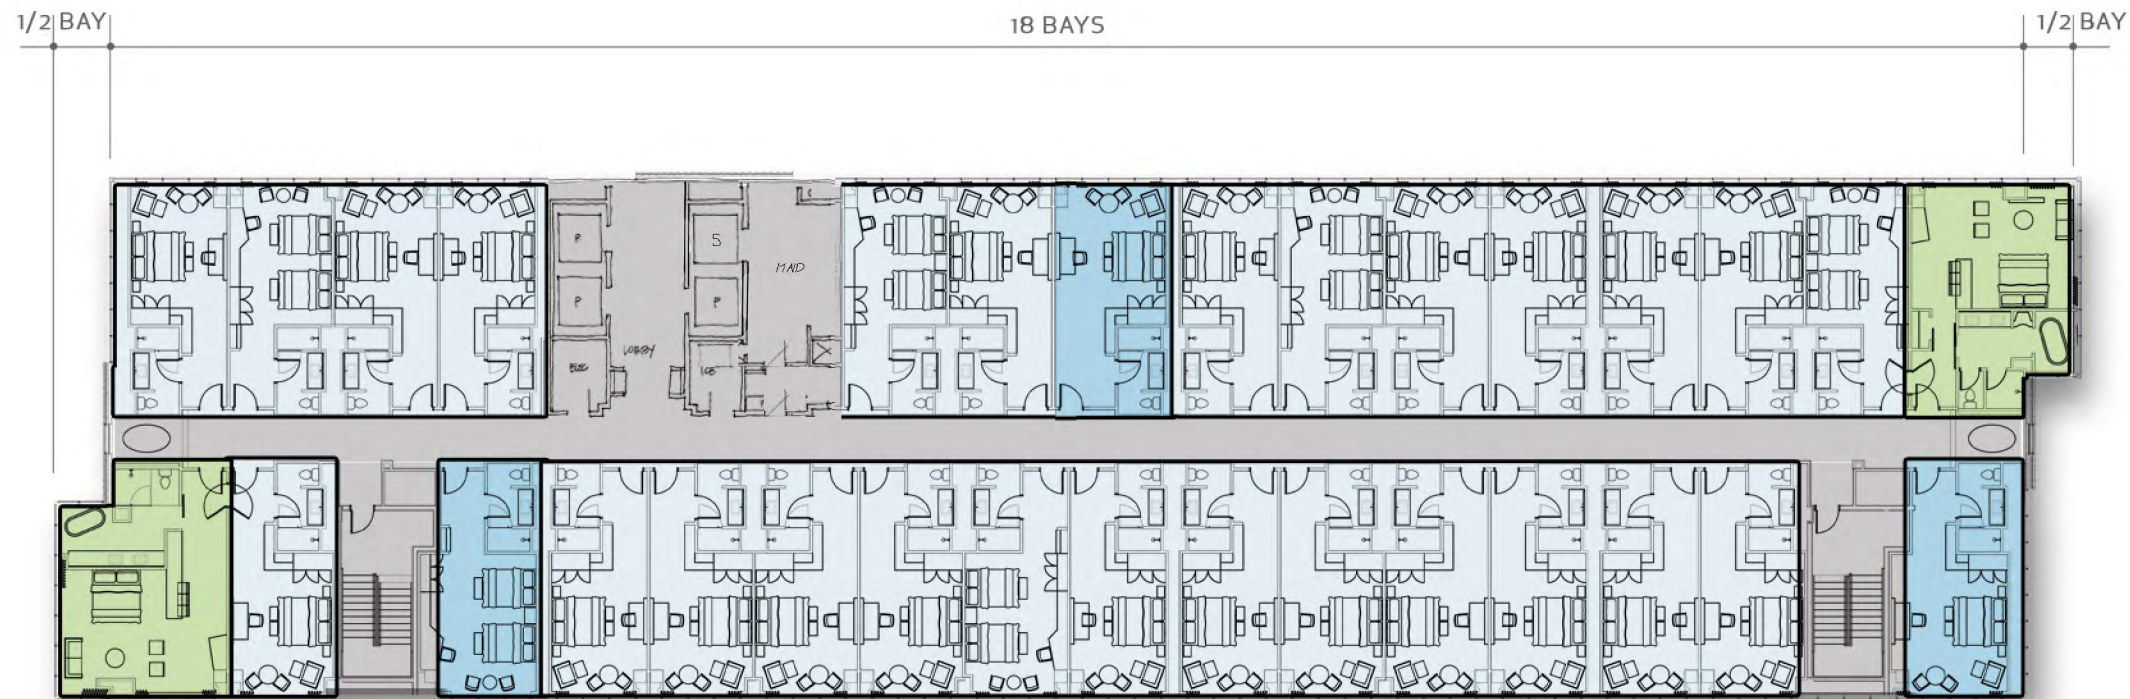

1 TYPICAL HOTEL FLOOR



Column Bays	24		3		3	7		37
Single Bay Standard Rooms 380 square feet	26	20	4	3	2	1	2	31
King Beds	26	20	4	3	2	1	2	31
Double Queen Beds	26	20	4	3	2	1	2	31
Single Bay Standard Room Plus 420 square feet	26	20	4	3	2	1	2	31
King Beds	26	20	4	3	2	1	2	31
Double Queen Beds	26	20	4	3	2	1	2	31
Corner Suites (King Beds) 600 square feet	0	0	0	0	0	0	0	0
Support Space (Stairs, Elevators, Service)	0	0	0	0	0	0	0	0
Total								
Hotel Levels								
Level 8 ROOM KEYS	26	20	4	3	2	1	2	31
Level 7 ROOM KEYS	26	20	4	3	2	1	2	31
Level 6 ROOM KEYS	26	20	4	3	2	1	2	31
Level 5 ROOM KEYS	26	20	4	3	2	1	2	31
Level 4 ROOM KEYS	26	20	4	3	2	1	2	31
Level 3 ROOM KEYS	26	20	4	3	2	1	2	31
Level 2 ROOM KEYS	26	20	4	3	2	1	2	31
Level 1	0	0	0	0	0	0	0	0
TOTAL	182	140	28	21	14	7	14	217

76% King: 17% Double Queen: 7% Suites