



2 PENTHOUSE HOTEL FLOOR

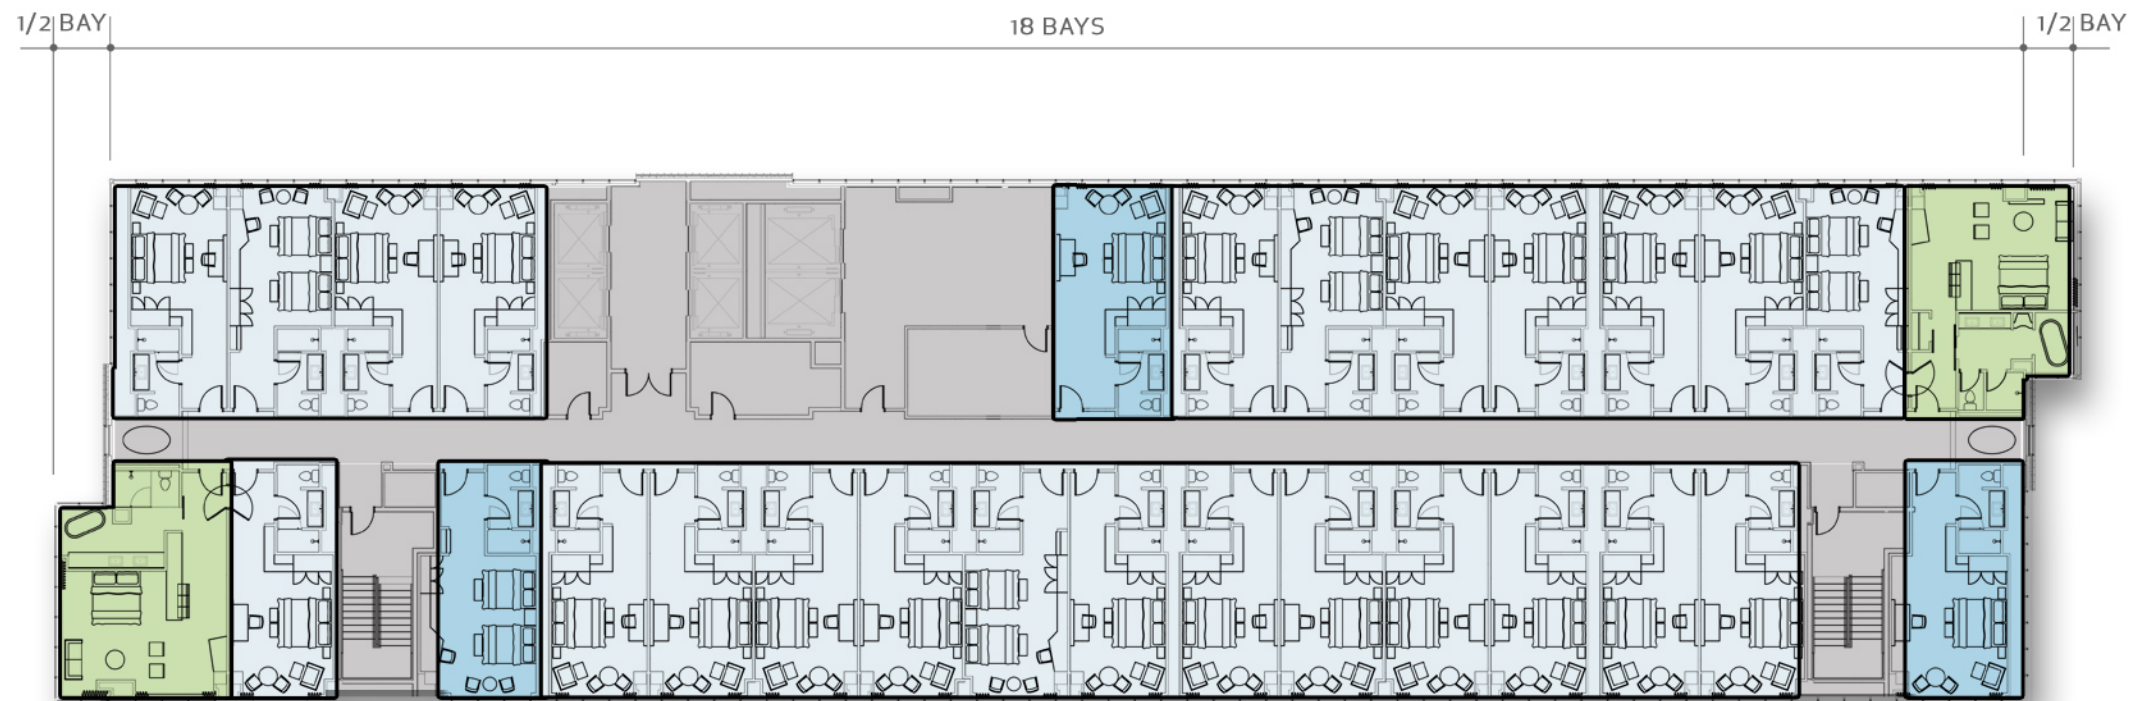

1 TYPICAL HOTEL FLOOR

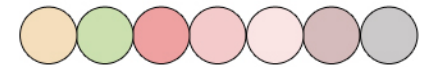

Column Bays	2	1.5	6	10	6	4.5	7	37
Single Bay Penthouse Suites (King Beds) 380 square feet	2							
Corner Suites (King Beds) 600 square feet	1							
Two Bay Penthouse Suites (King Beds) 820 square feet	3							
2.5 Bay Penthouse Suites (King Beds) 1,020 square feet	4							
Three Bay Penthouse Suites (King Beds) 1,290 square feet	3							
Four Bay Penthouse Suites (King Beds) 1,800 square feet	1							
Support Space (Stairs, Elevators, Service)	0							
Total	14							
Hotel Levels								
Level 17 Penthouse Configurations								
Room Keys	2	1	3	6	4	2	0	18



Column Bays	24	3	3	7	37				
Single Bay Standard Rooms 380 square feet	24								
King Beds	20								
Double Queen Beds	4								
Single Bay Standard Room Plus 420 square feet	3								
King Beds	2								
Double Queen Beds	1								
Corner Suites (King Beds) 600 square feet	2								
Support Space (Stairs, Elevators, Service)	0								
Total	29								
Hotel Levels									
Level 16 ROOM KEYS	24	20	4	3	2	1	2	0	29
Level 15 ROOM KEYS	24	20	4	3	2	1	2	0	29
Level 14 ROOM KEYS	24	20	4	3	2	1	2	0	29
Level 13 ROOM KEYS	24	20	4	3	2	1	2	0	29
Level 12 ROOM KEYS	24	20	4	3	2	1	2	0	29
Level 11 ROOM KEYS	24	20	4	3	2	1	2	0	29
Level 10 ROOM KEYS	24	20	4	3	2	1	2	0	29
Level 9 ROOM KEYS	24	20	4	3	2	1	2	0	29
Level 8 ROOM KEYS	24	20	4	3	2	1	2	0	29
Level 7 ROOM KEYS	24	20	4	3	2	1	2	0	29
Level 6 ROOM KEYS	24	20	4	3	2	1	2	0	29
Level 5 ROOM KEYS	24	20	4	3	2	1	2	0	29
Level 4 ROOM KEYS	24	20	4	3	2	1	2	0	29
Level 3	0	0	0	0	0	0	0	0	0
Level 2	0	0	0	0	0	0	0	0	0
Level 1	0	0	0	0	0	0	0	0	0
TOTAL	312	260	52	39	26	13	26	0	377

76% King: 17% Double Queen: 7% Suites