


TOP ONE INCH TO BE TRIMMED

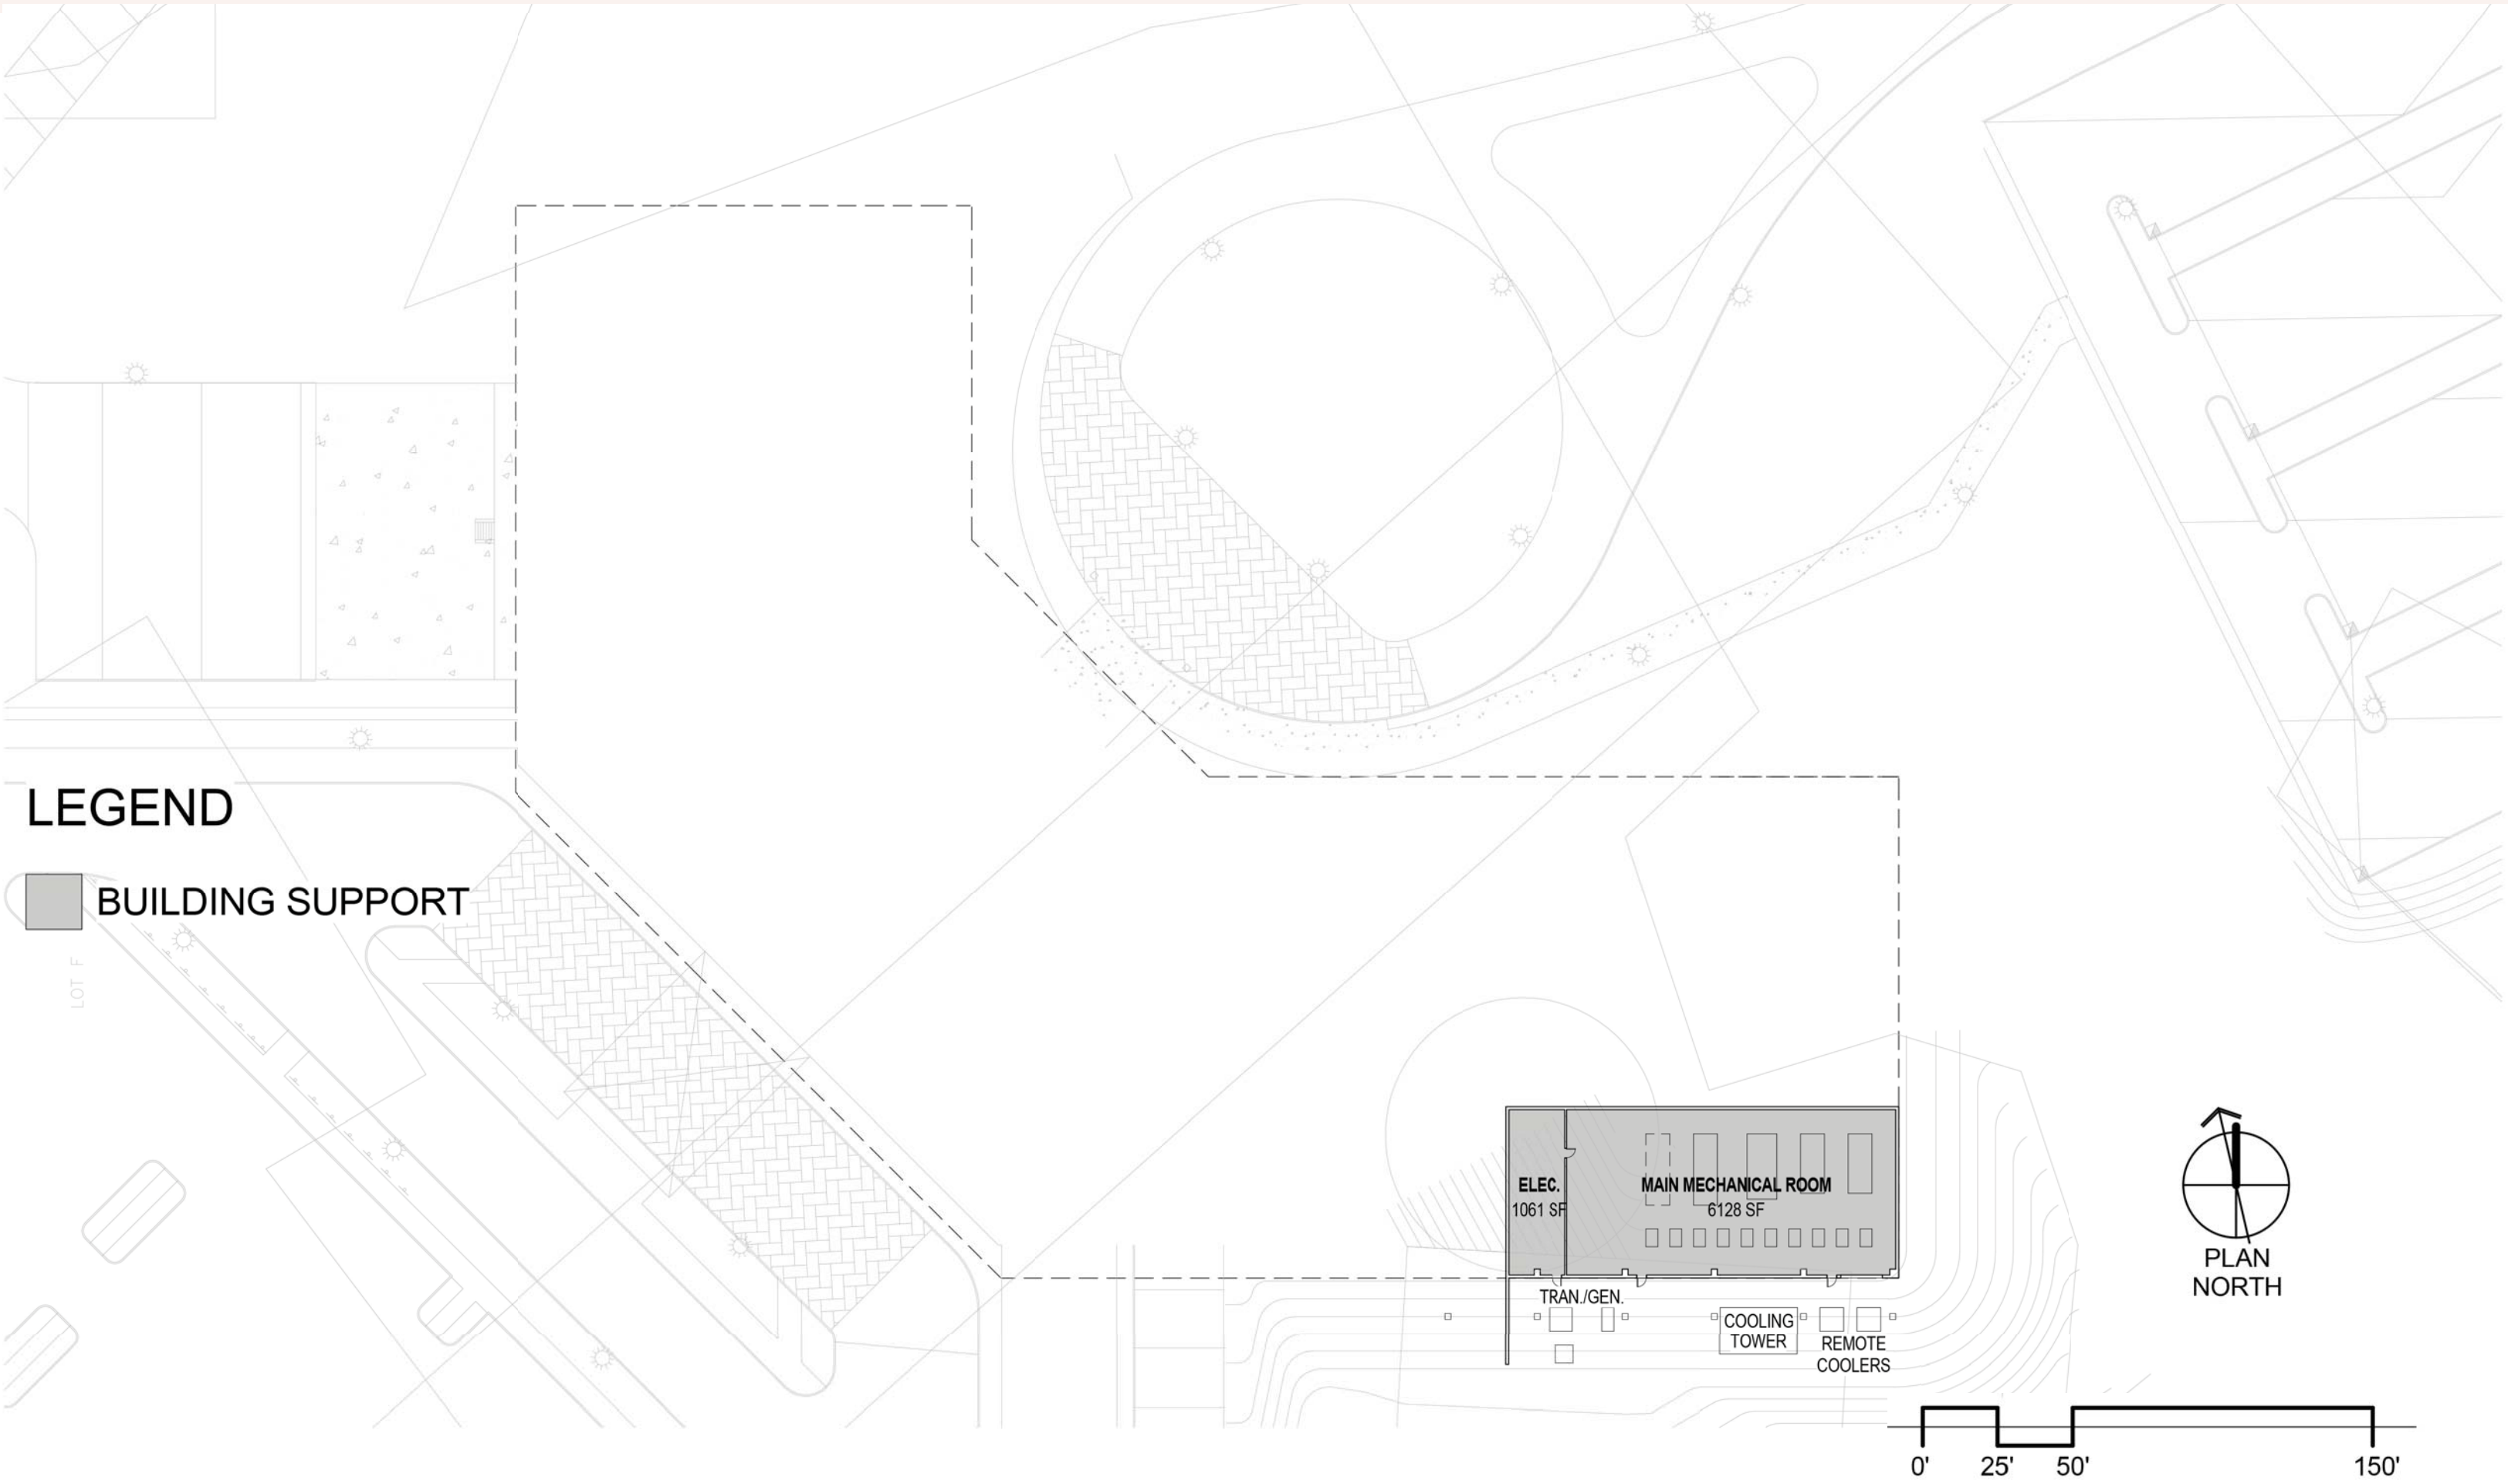


LEGEND


 BUILDING SUPPORT



TOP ONE INCH TO BE TRIMMED

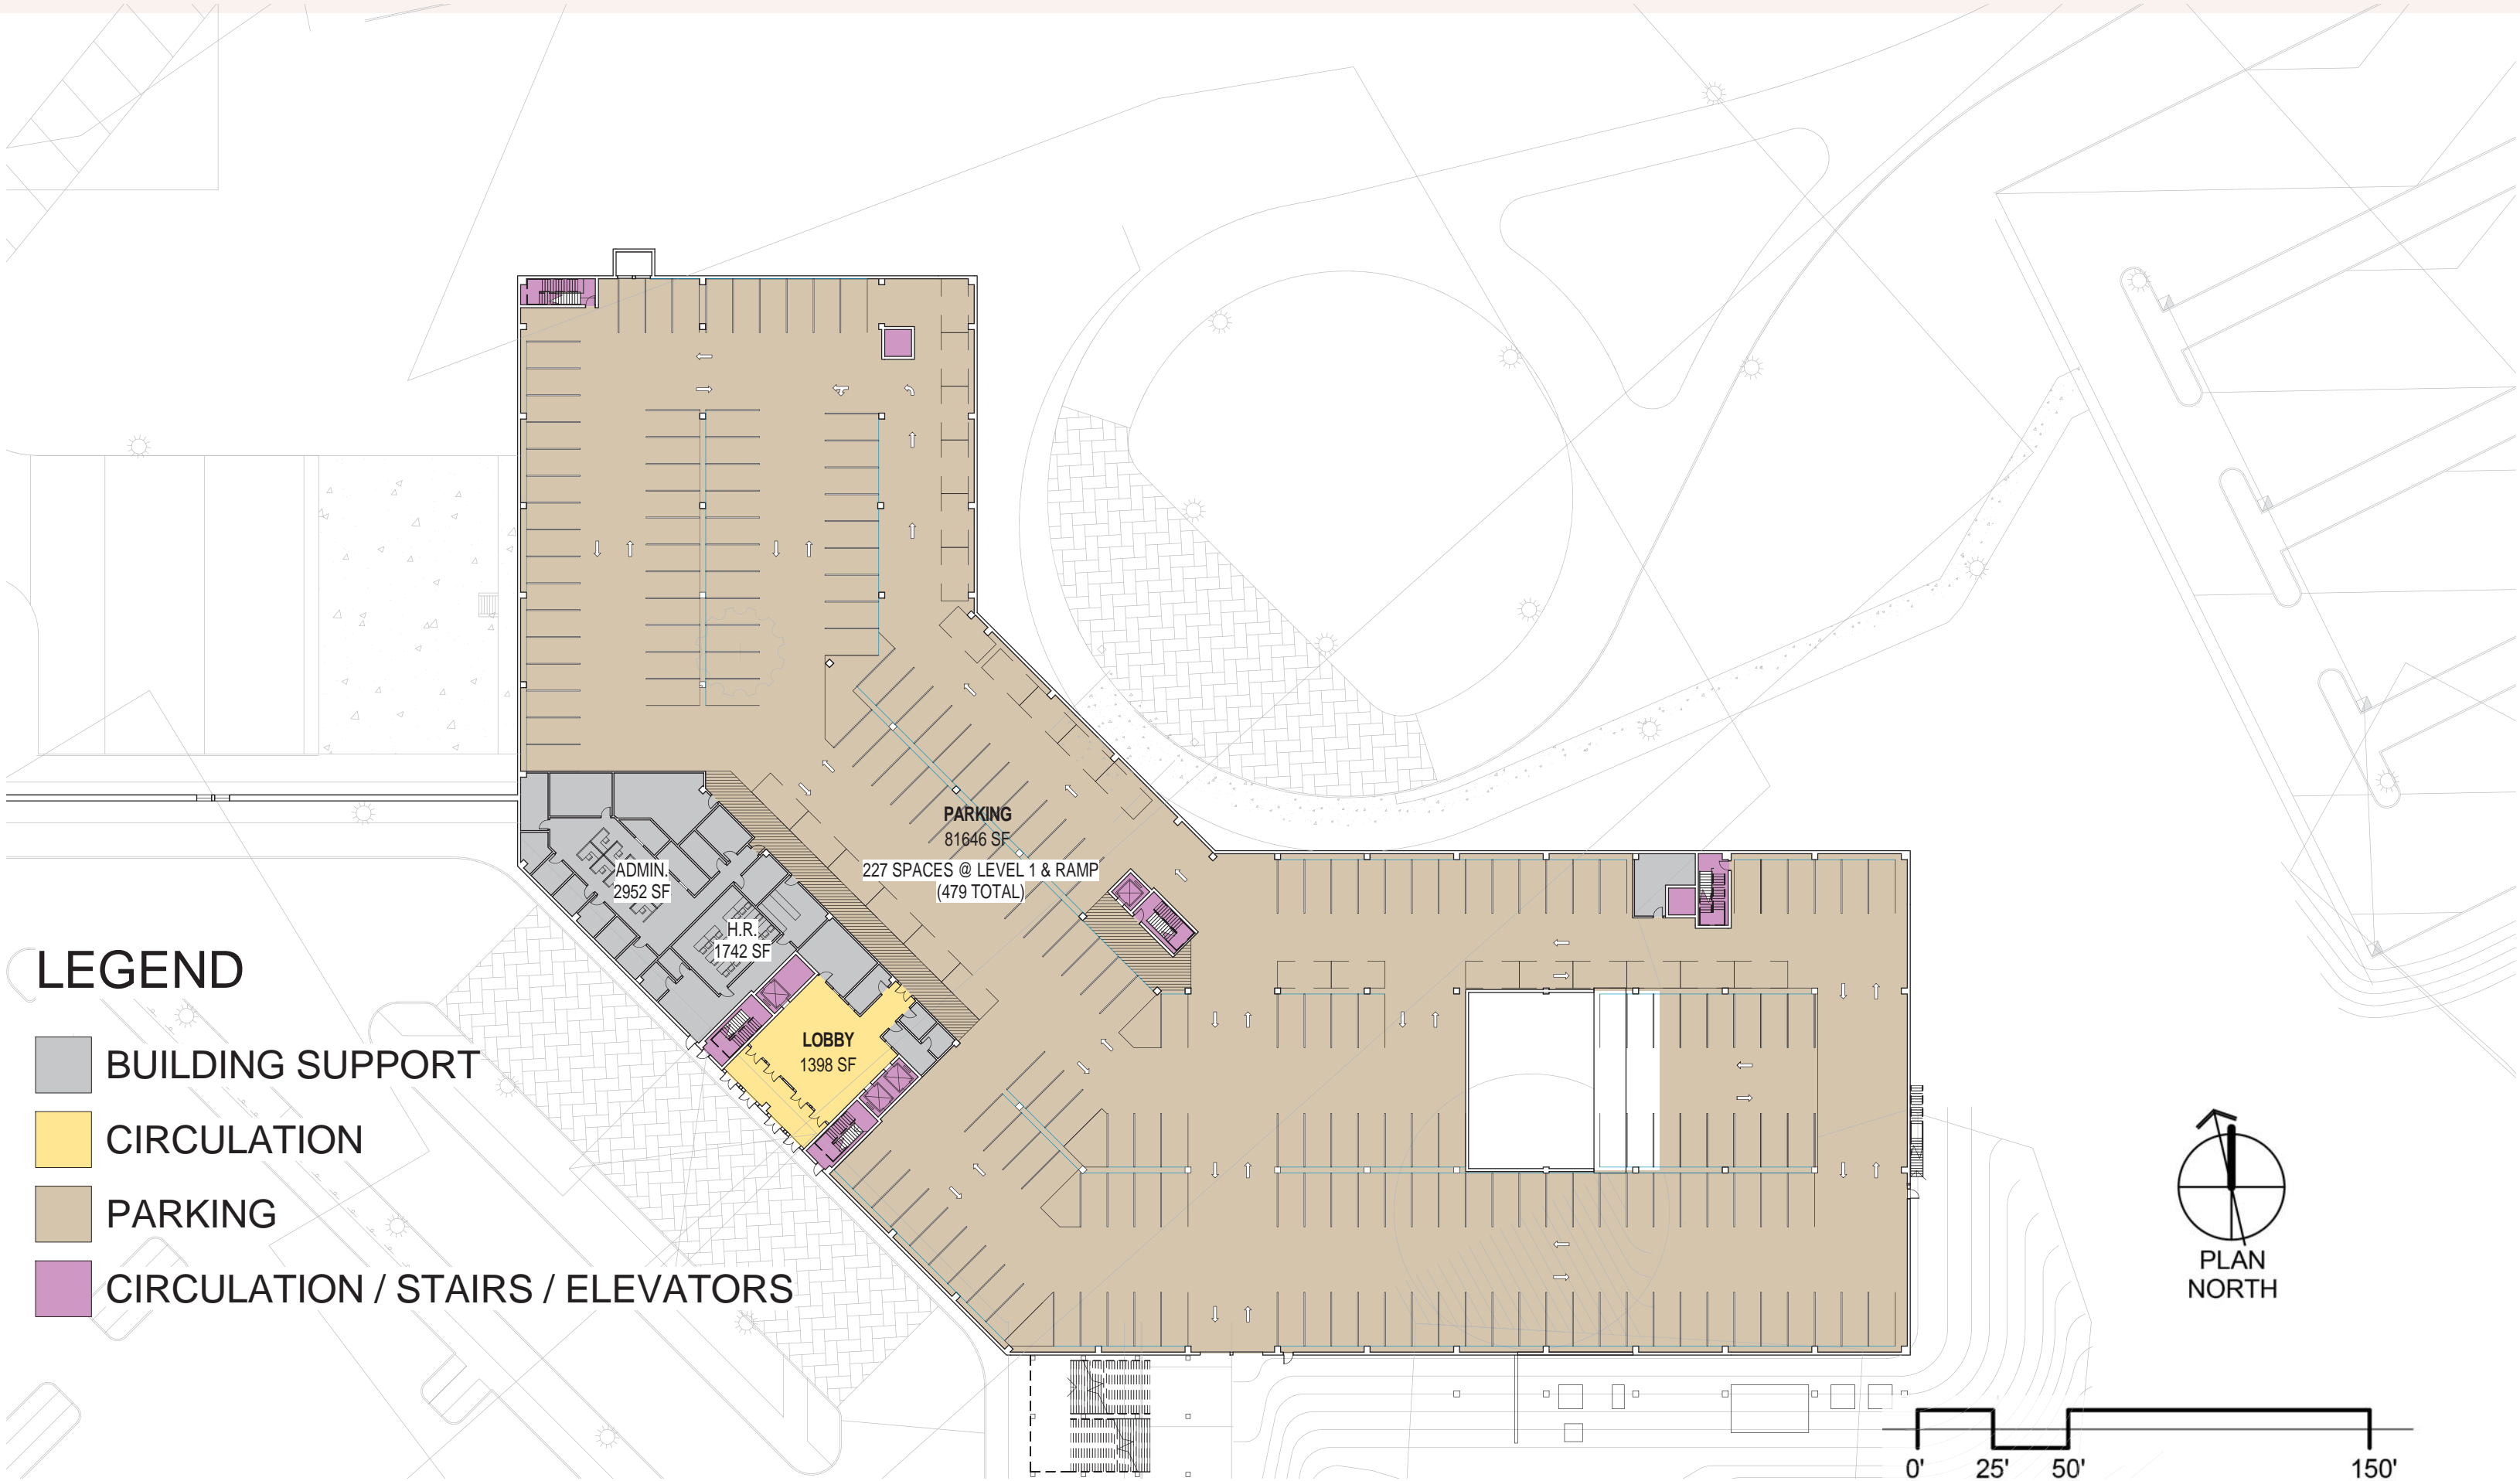

TOP ONE INCH TO BE TRIMMED

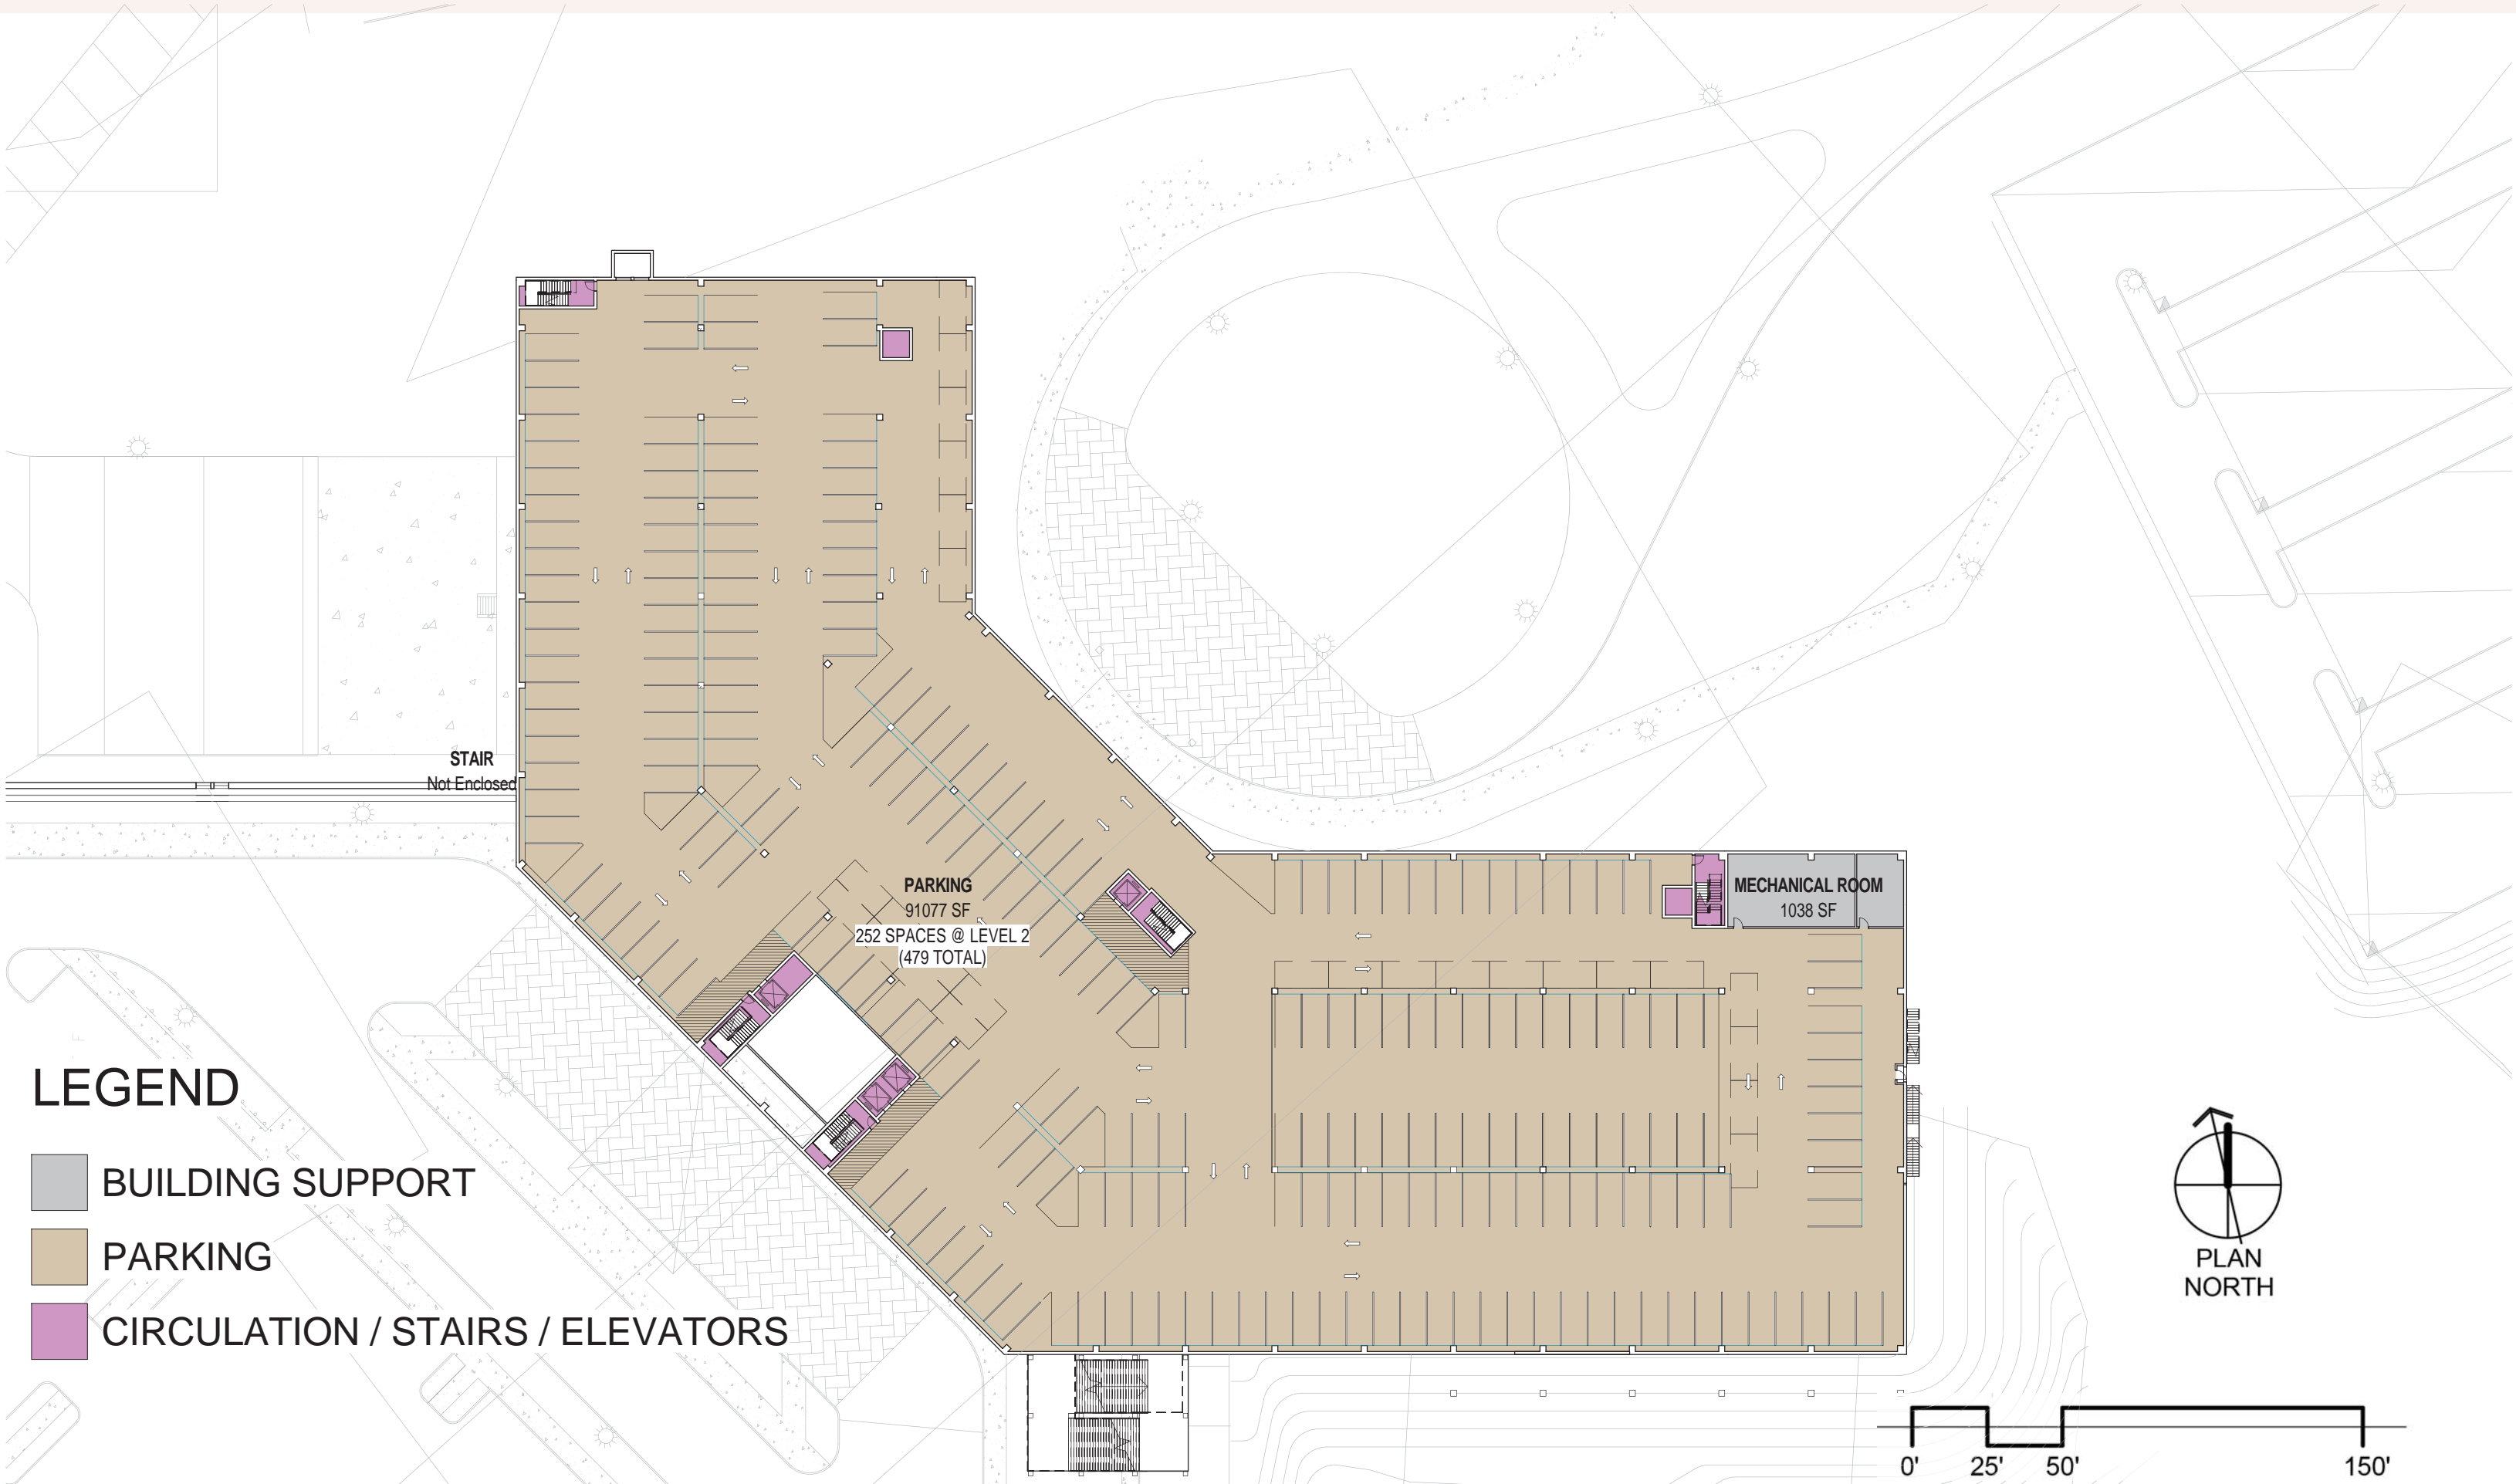


LEGEND

- BUILDING SUPPORT
- PARKING
- CIRCULATION / STAIRS / ELEVATORS



TOP ONE INCH TO BE TRIMMED

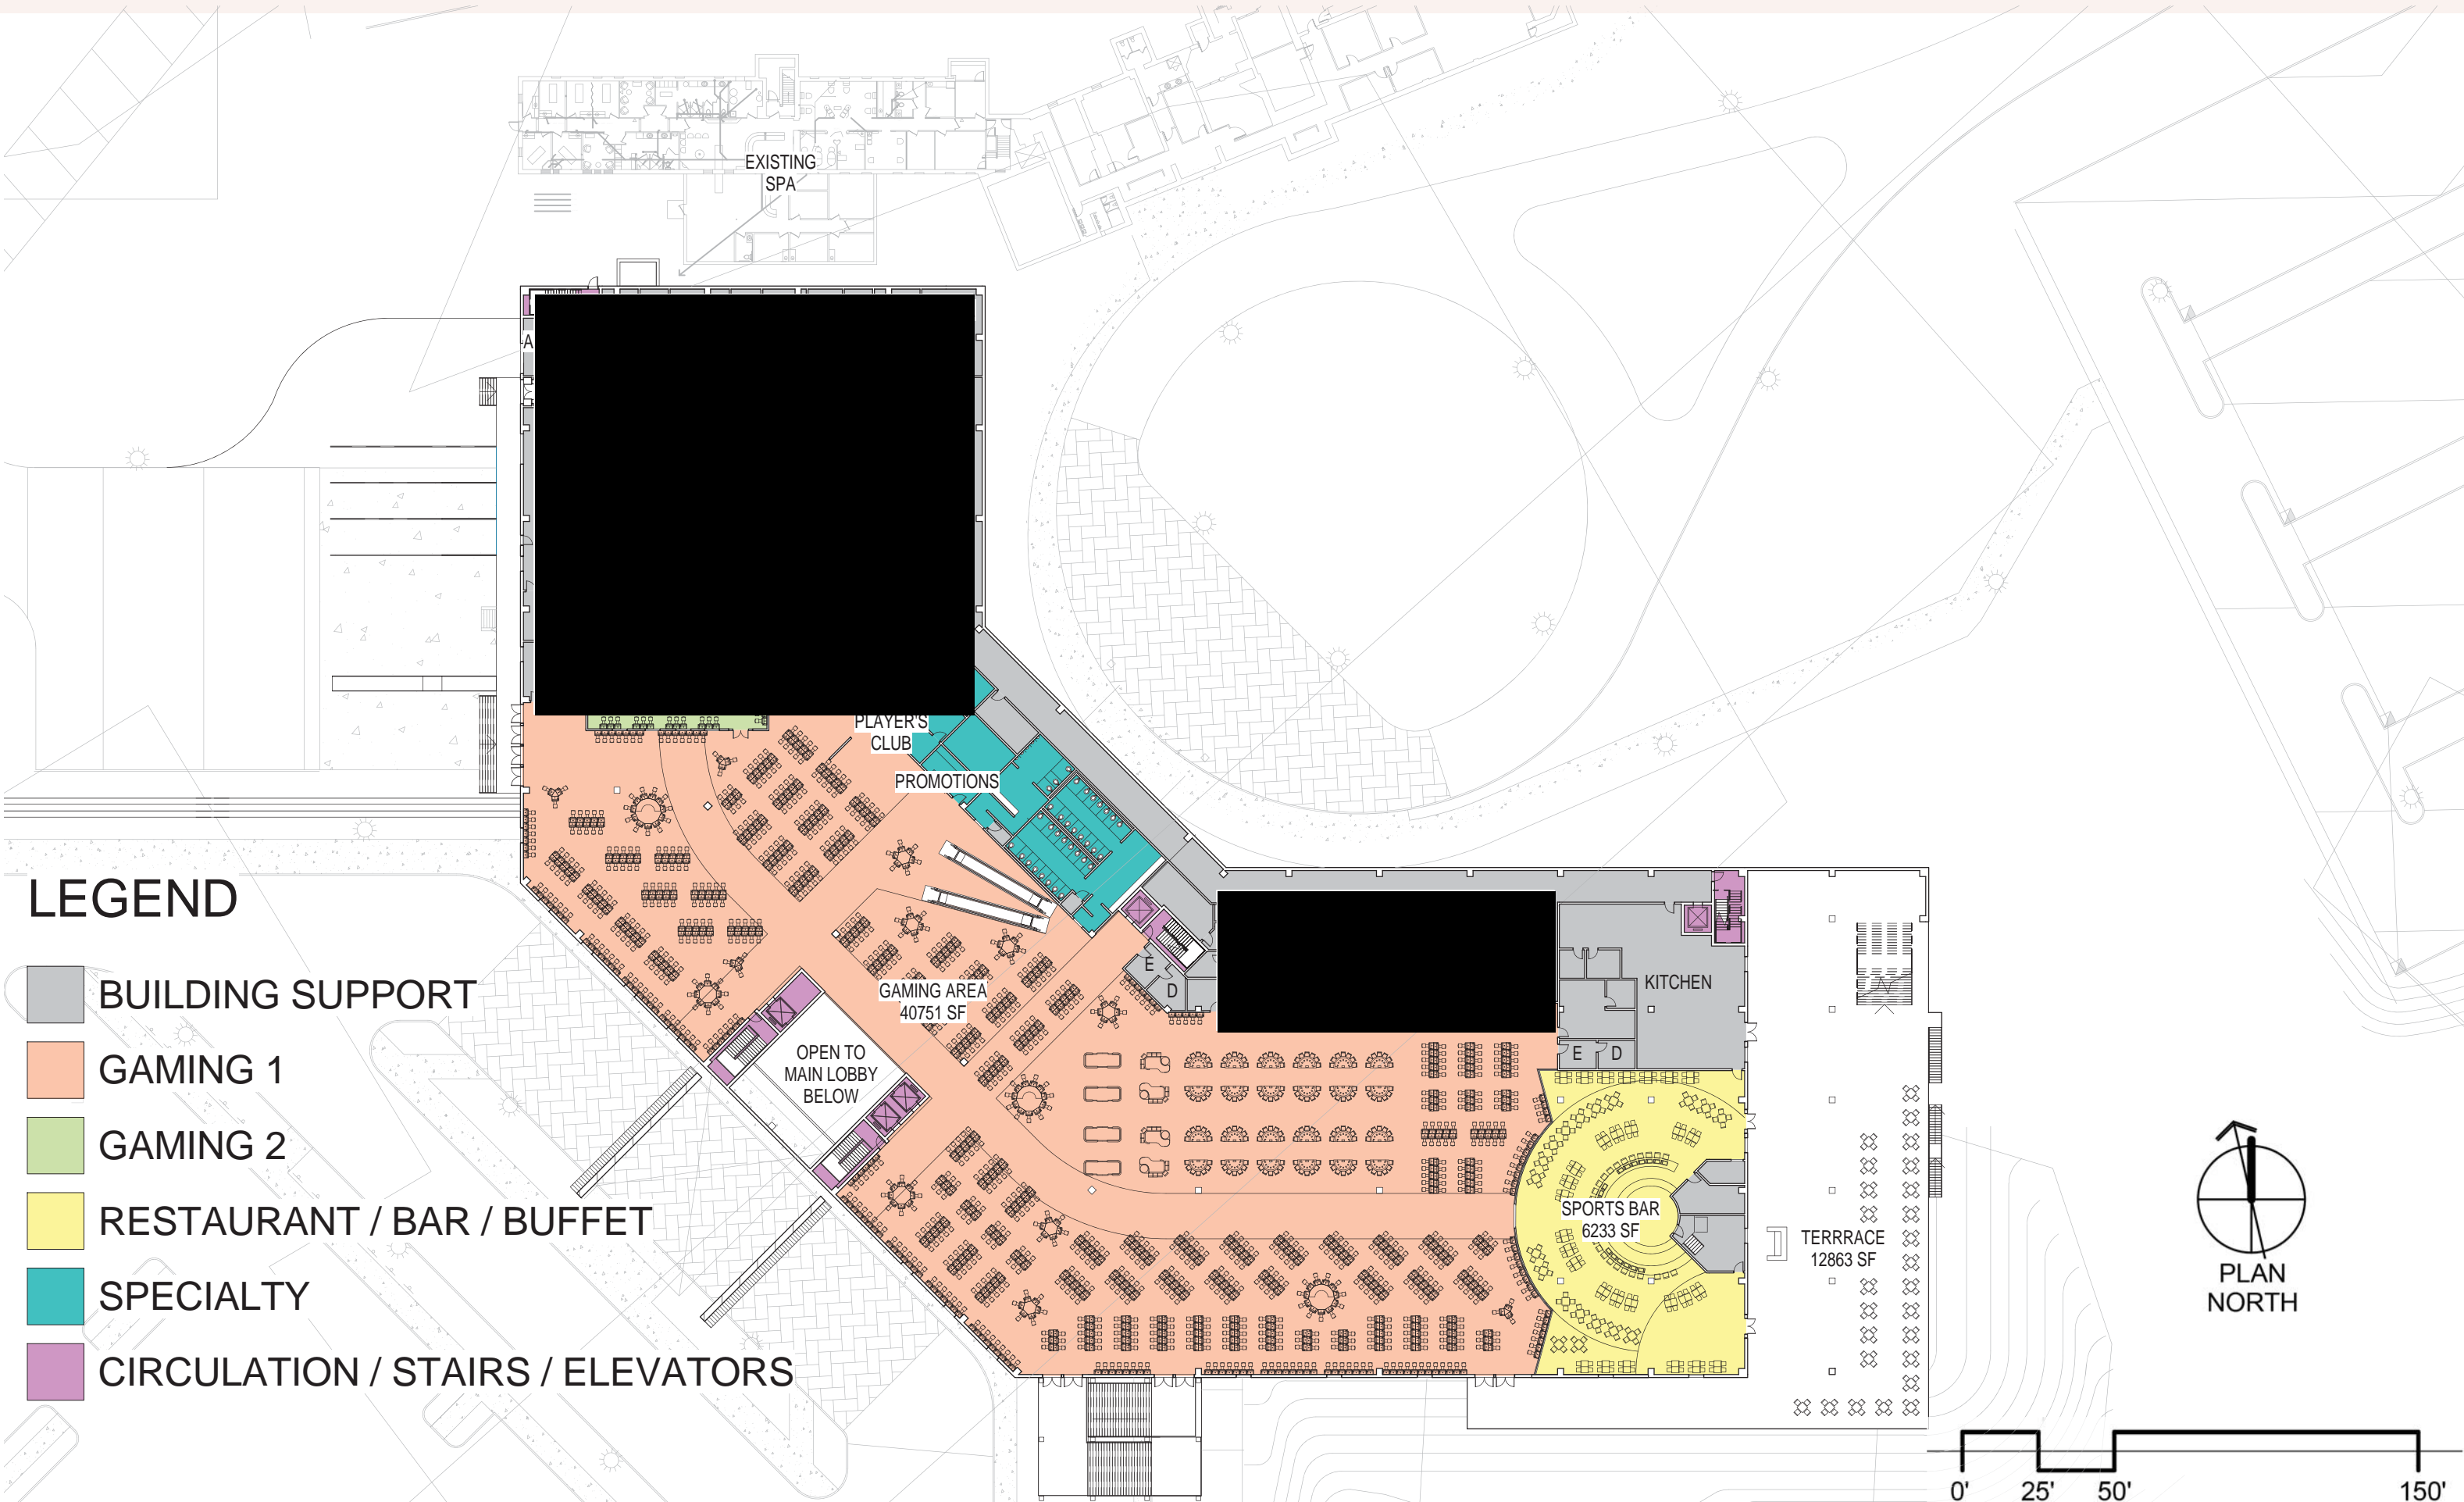


LEGEND

- BUILDING SUPPORT
- GAMING 1
- GAMING 2
- RESTAURANT / BAR / BUFFET
- SPECIALTY
- CIRCULATION / STAIRS / ELEVATORS



TOP ONE INCH TO BE TRIMMED

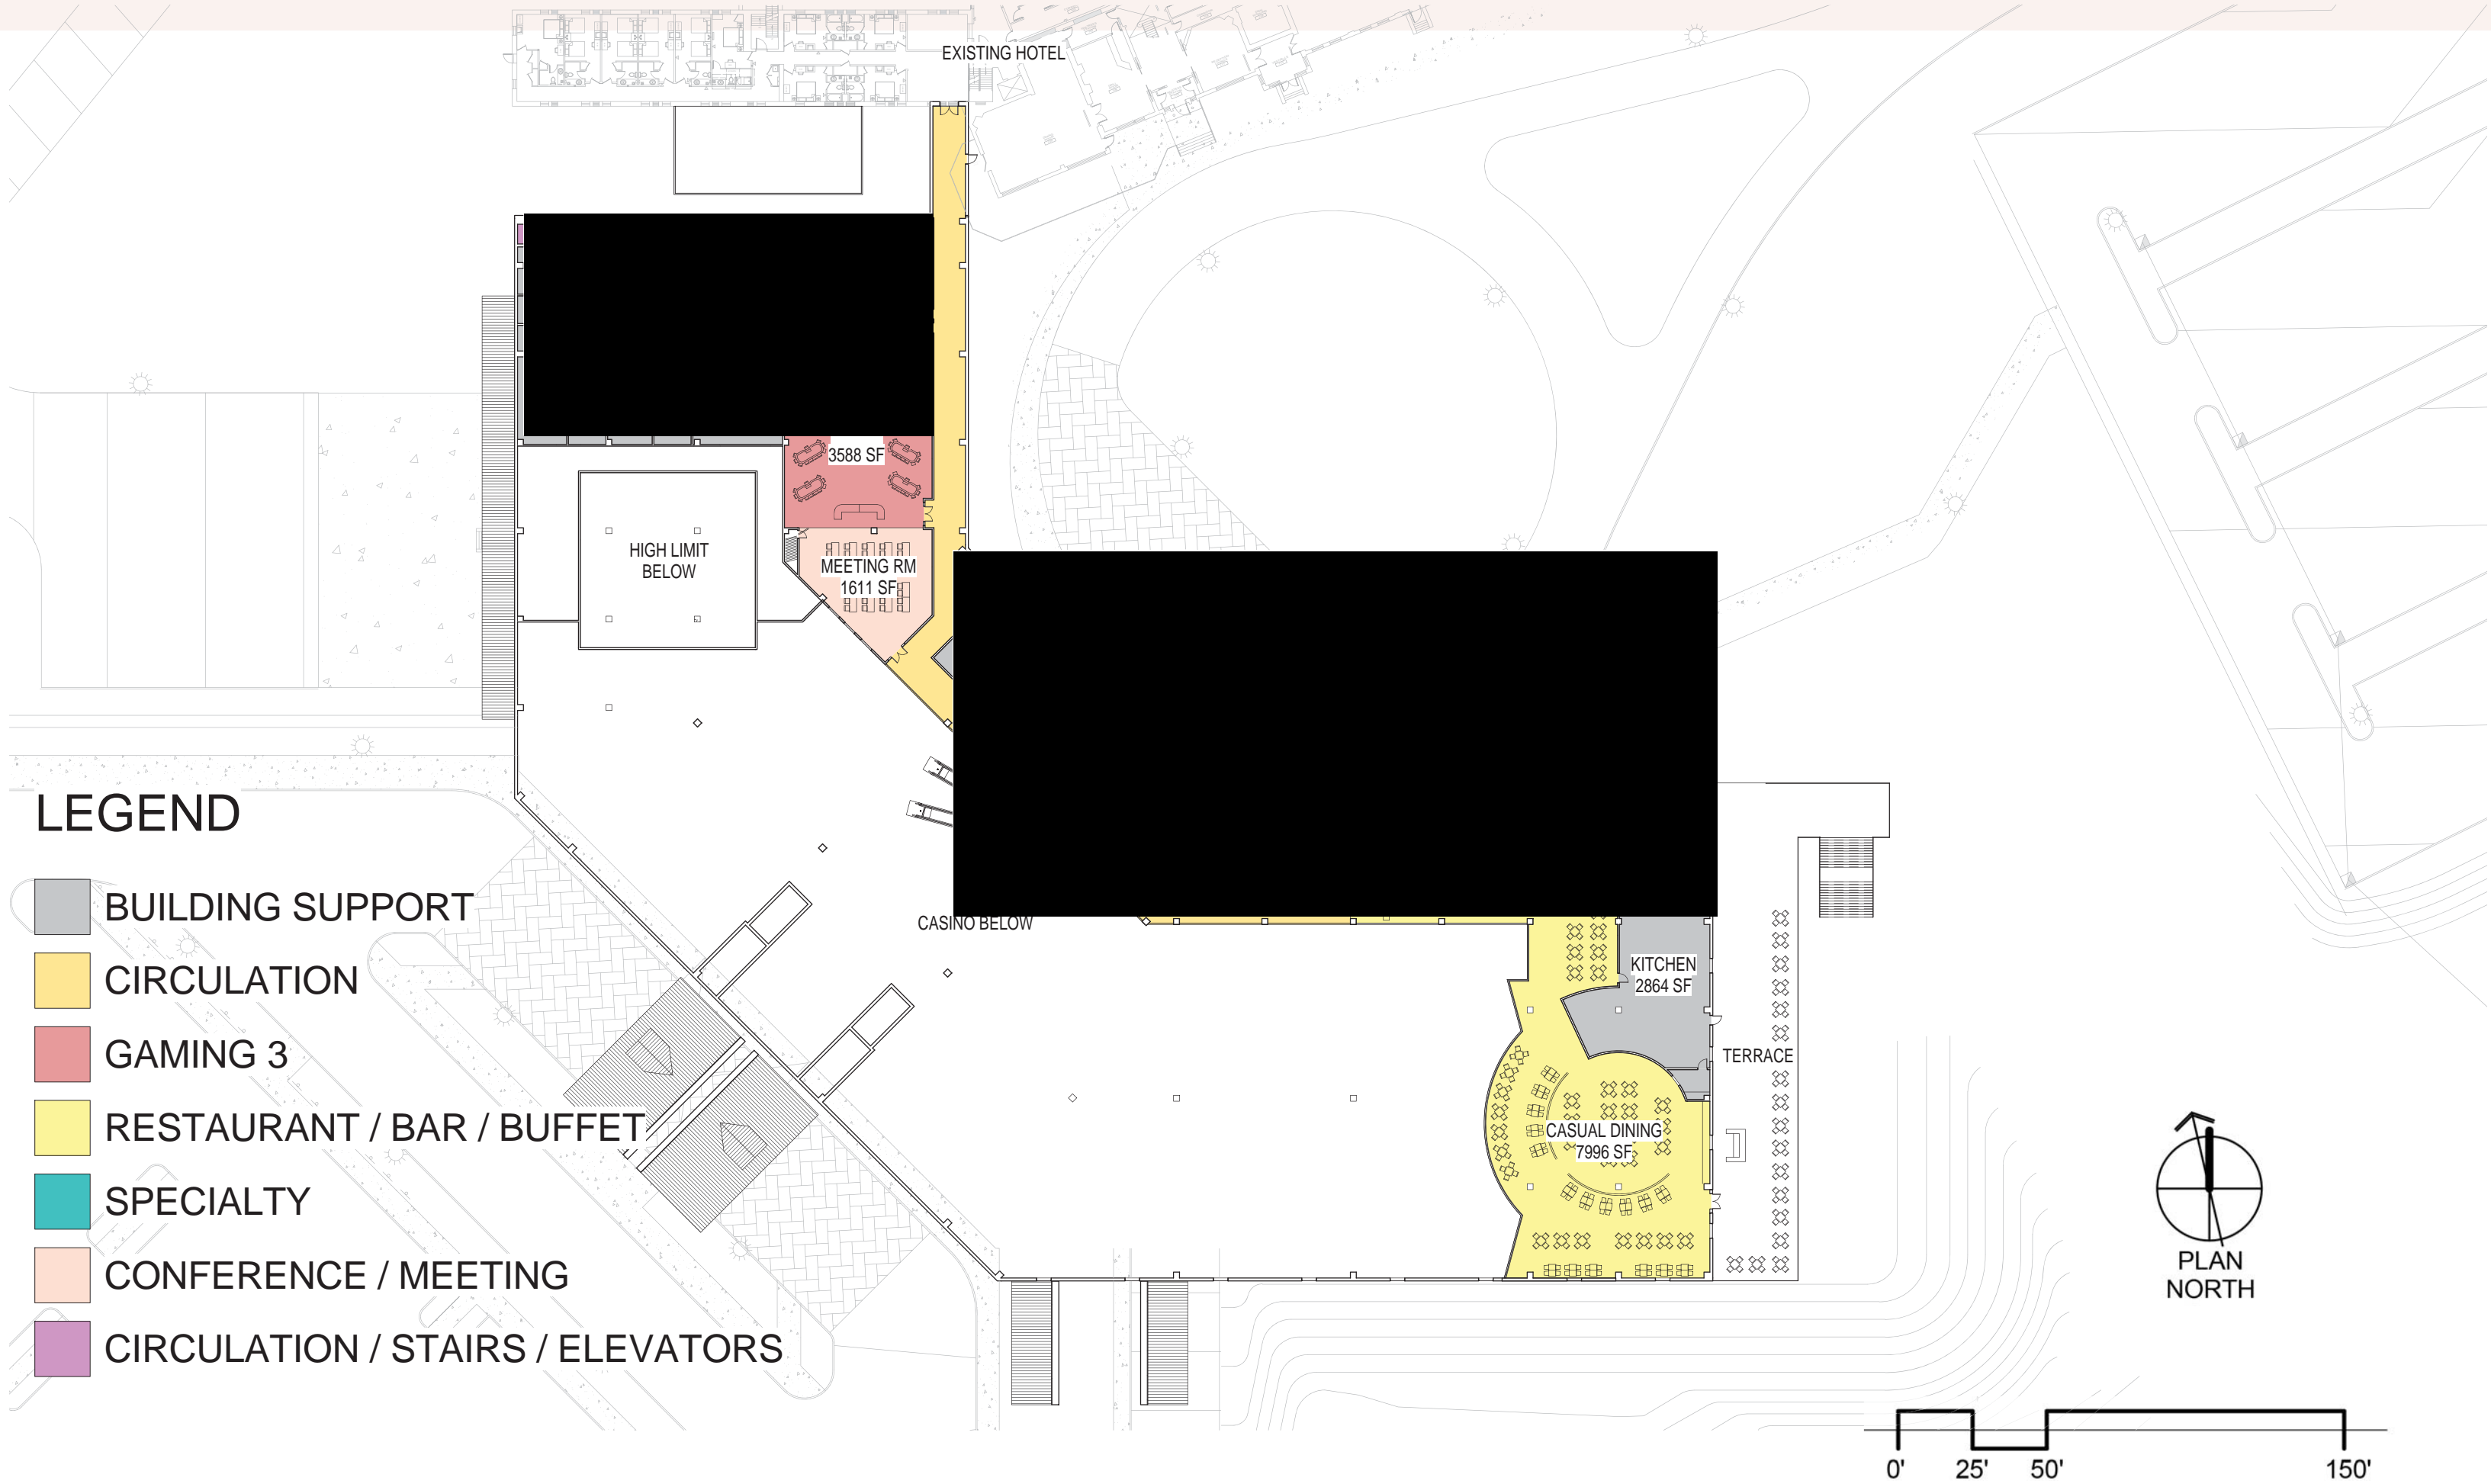


LEGEND


- BUILDING SUPPORT
- CIRCULATION
- GAMING 3
- RESTAURANT / BAR / BUFFET
- SPECIALTY
- CONFERENCE / MEETING
- CIRCULATION / STAIRS / ELEVATORS




TOP ONE INCH TO BE TRIMMED

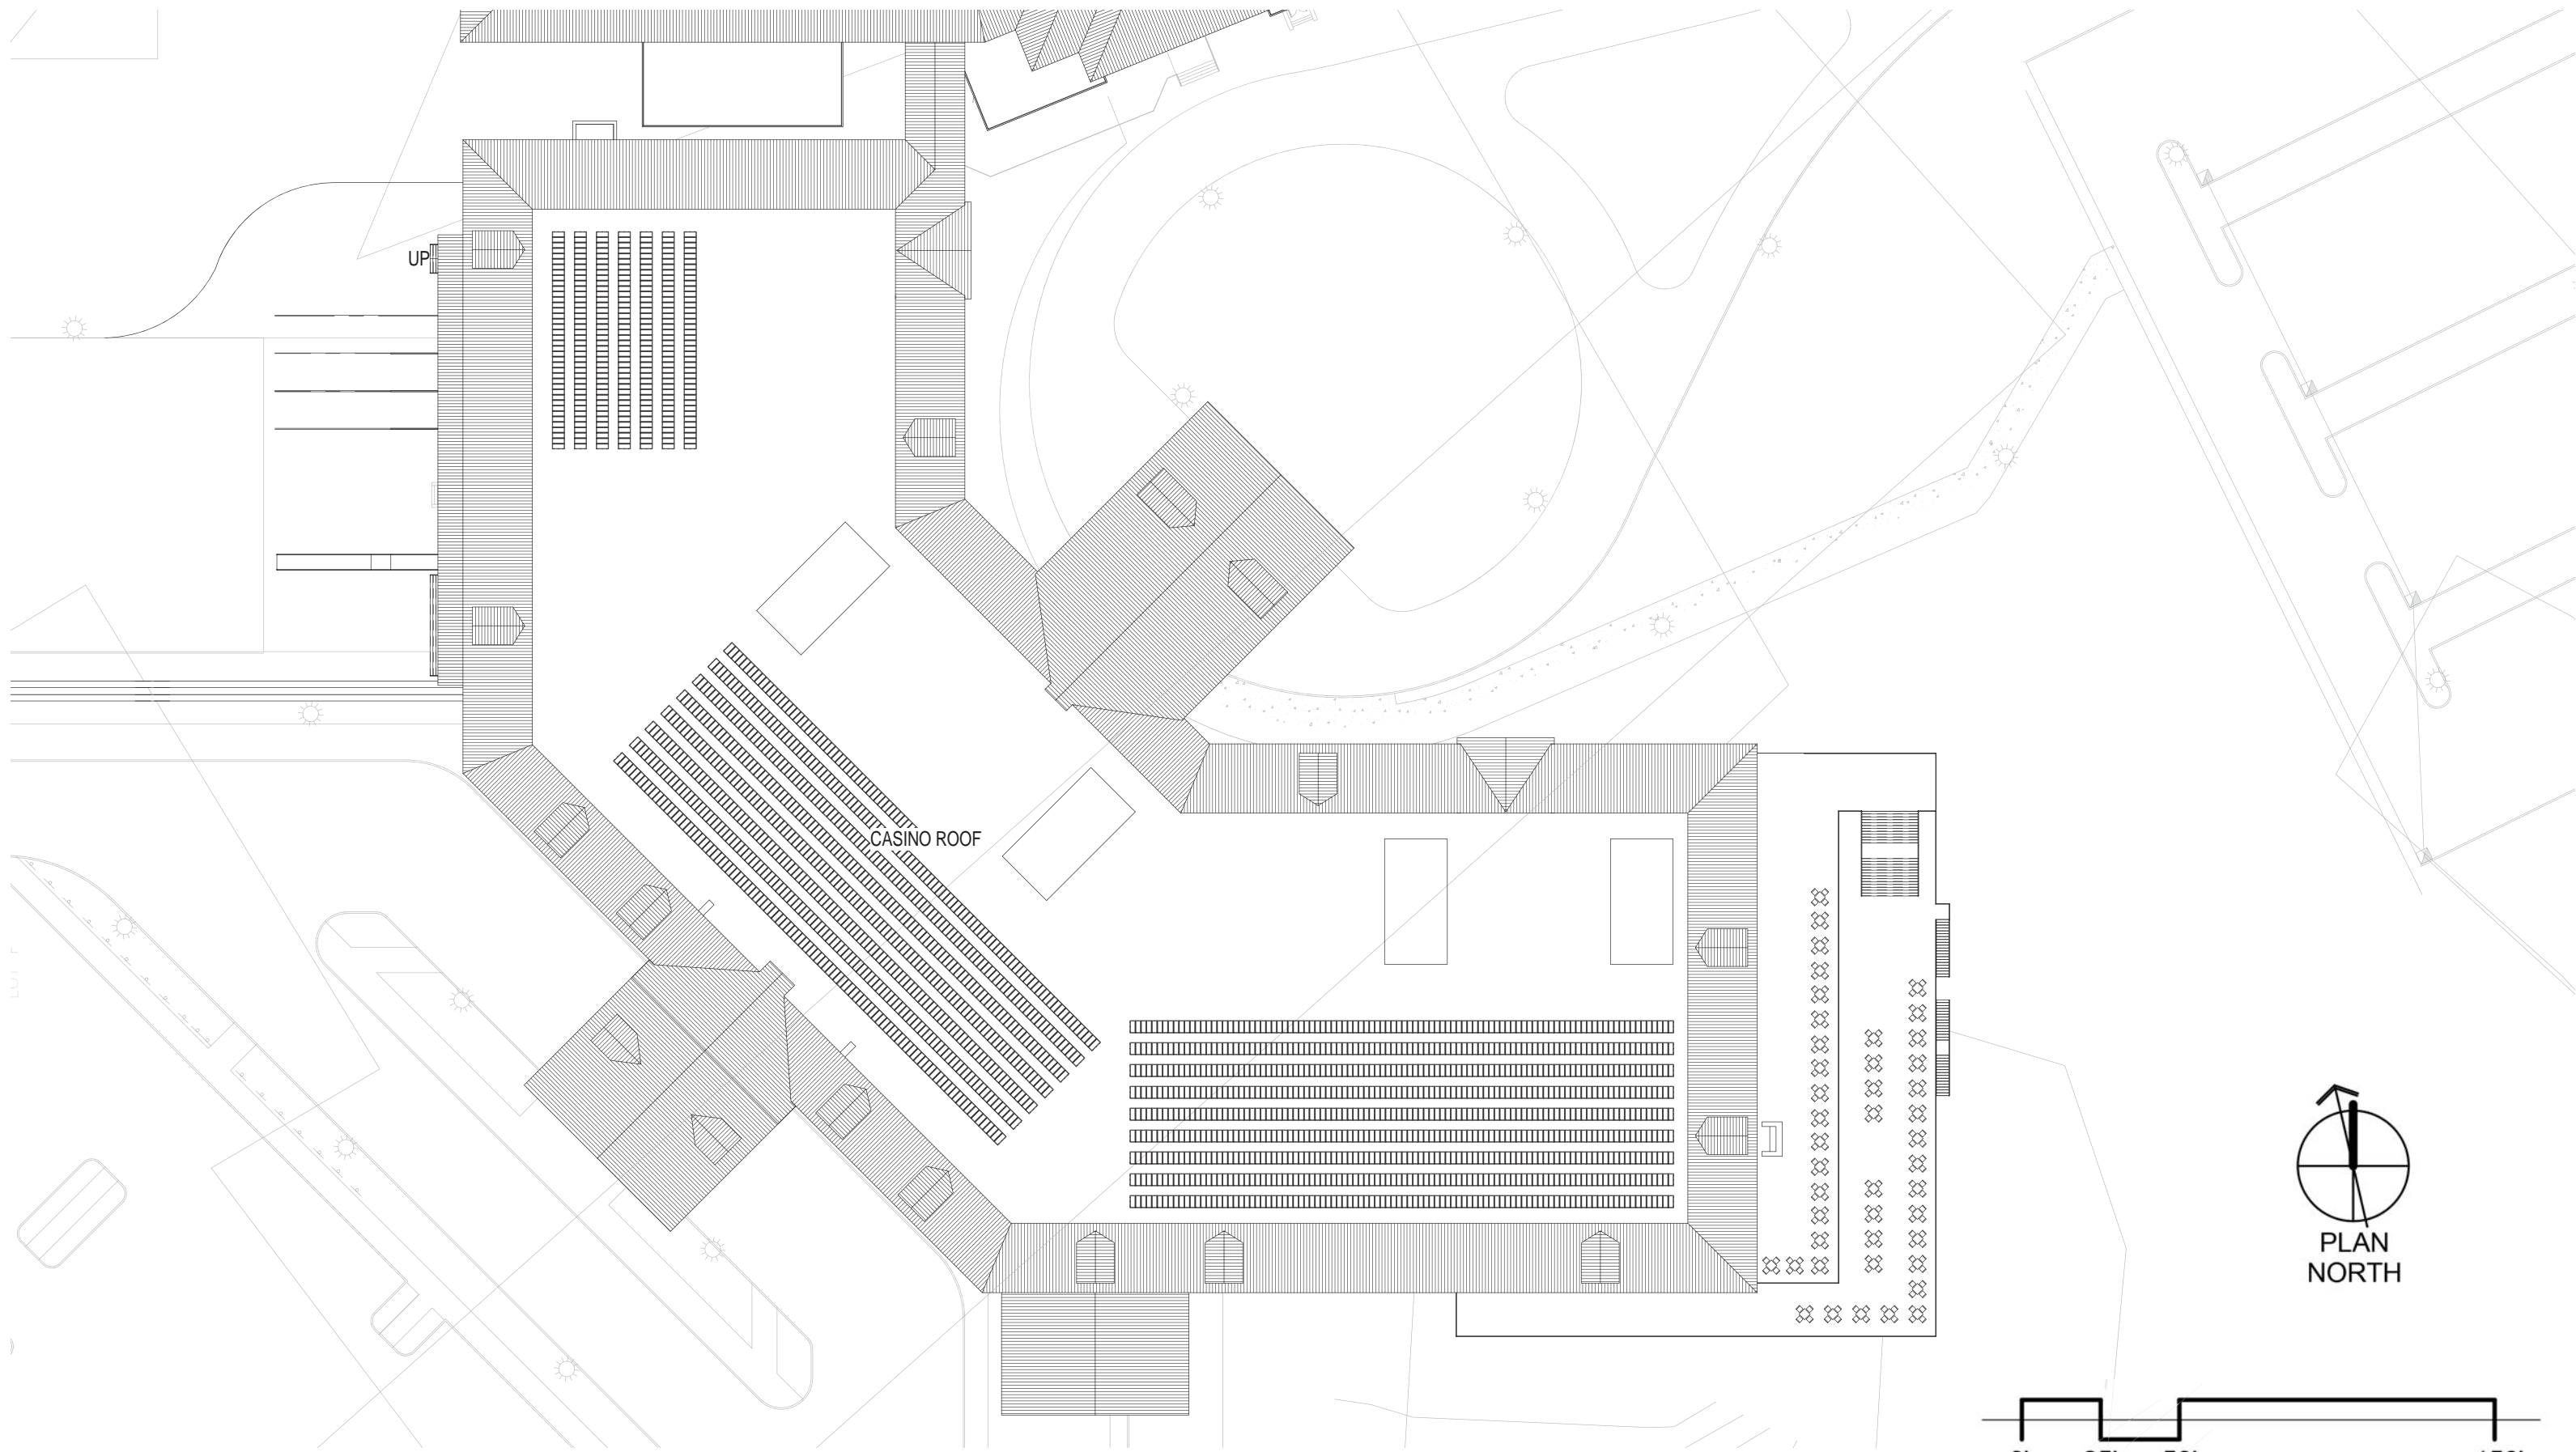



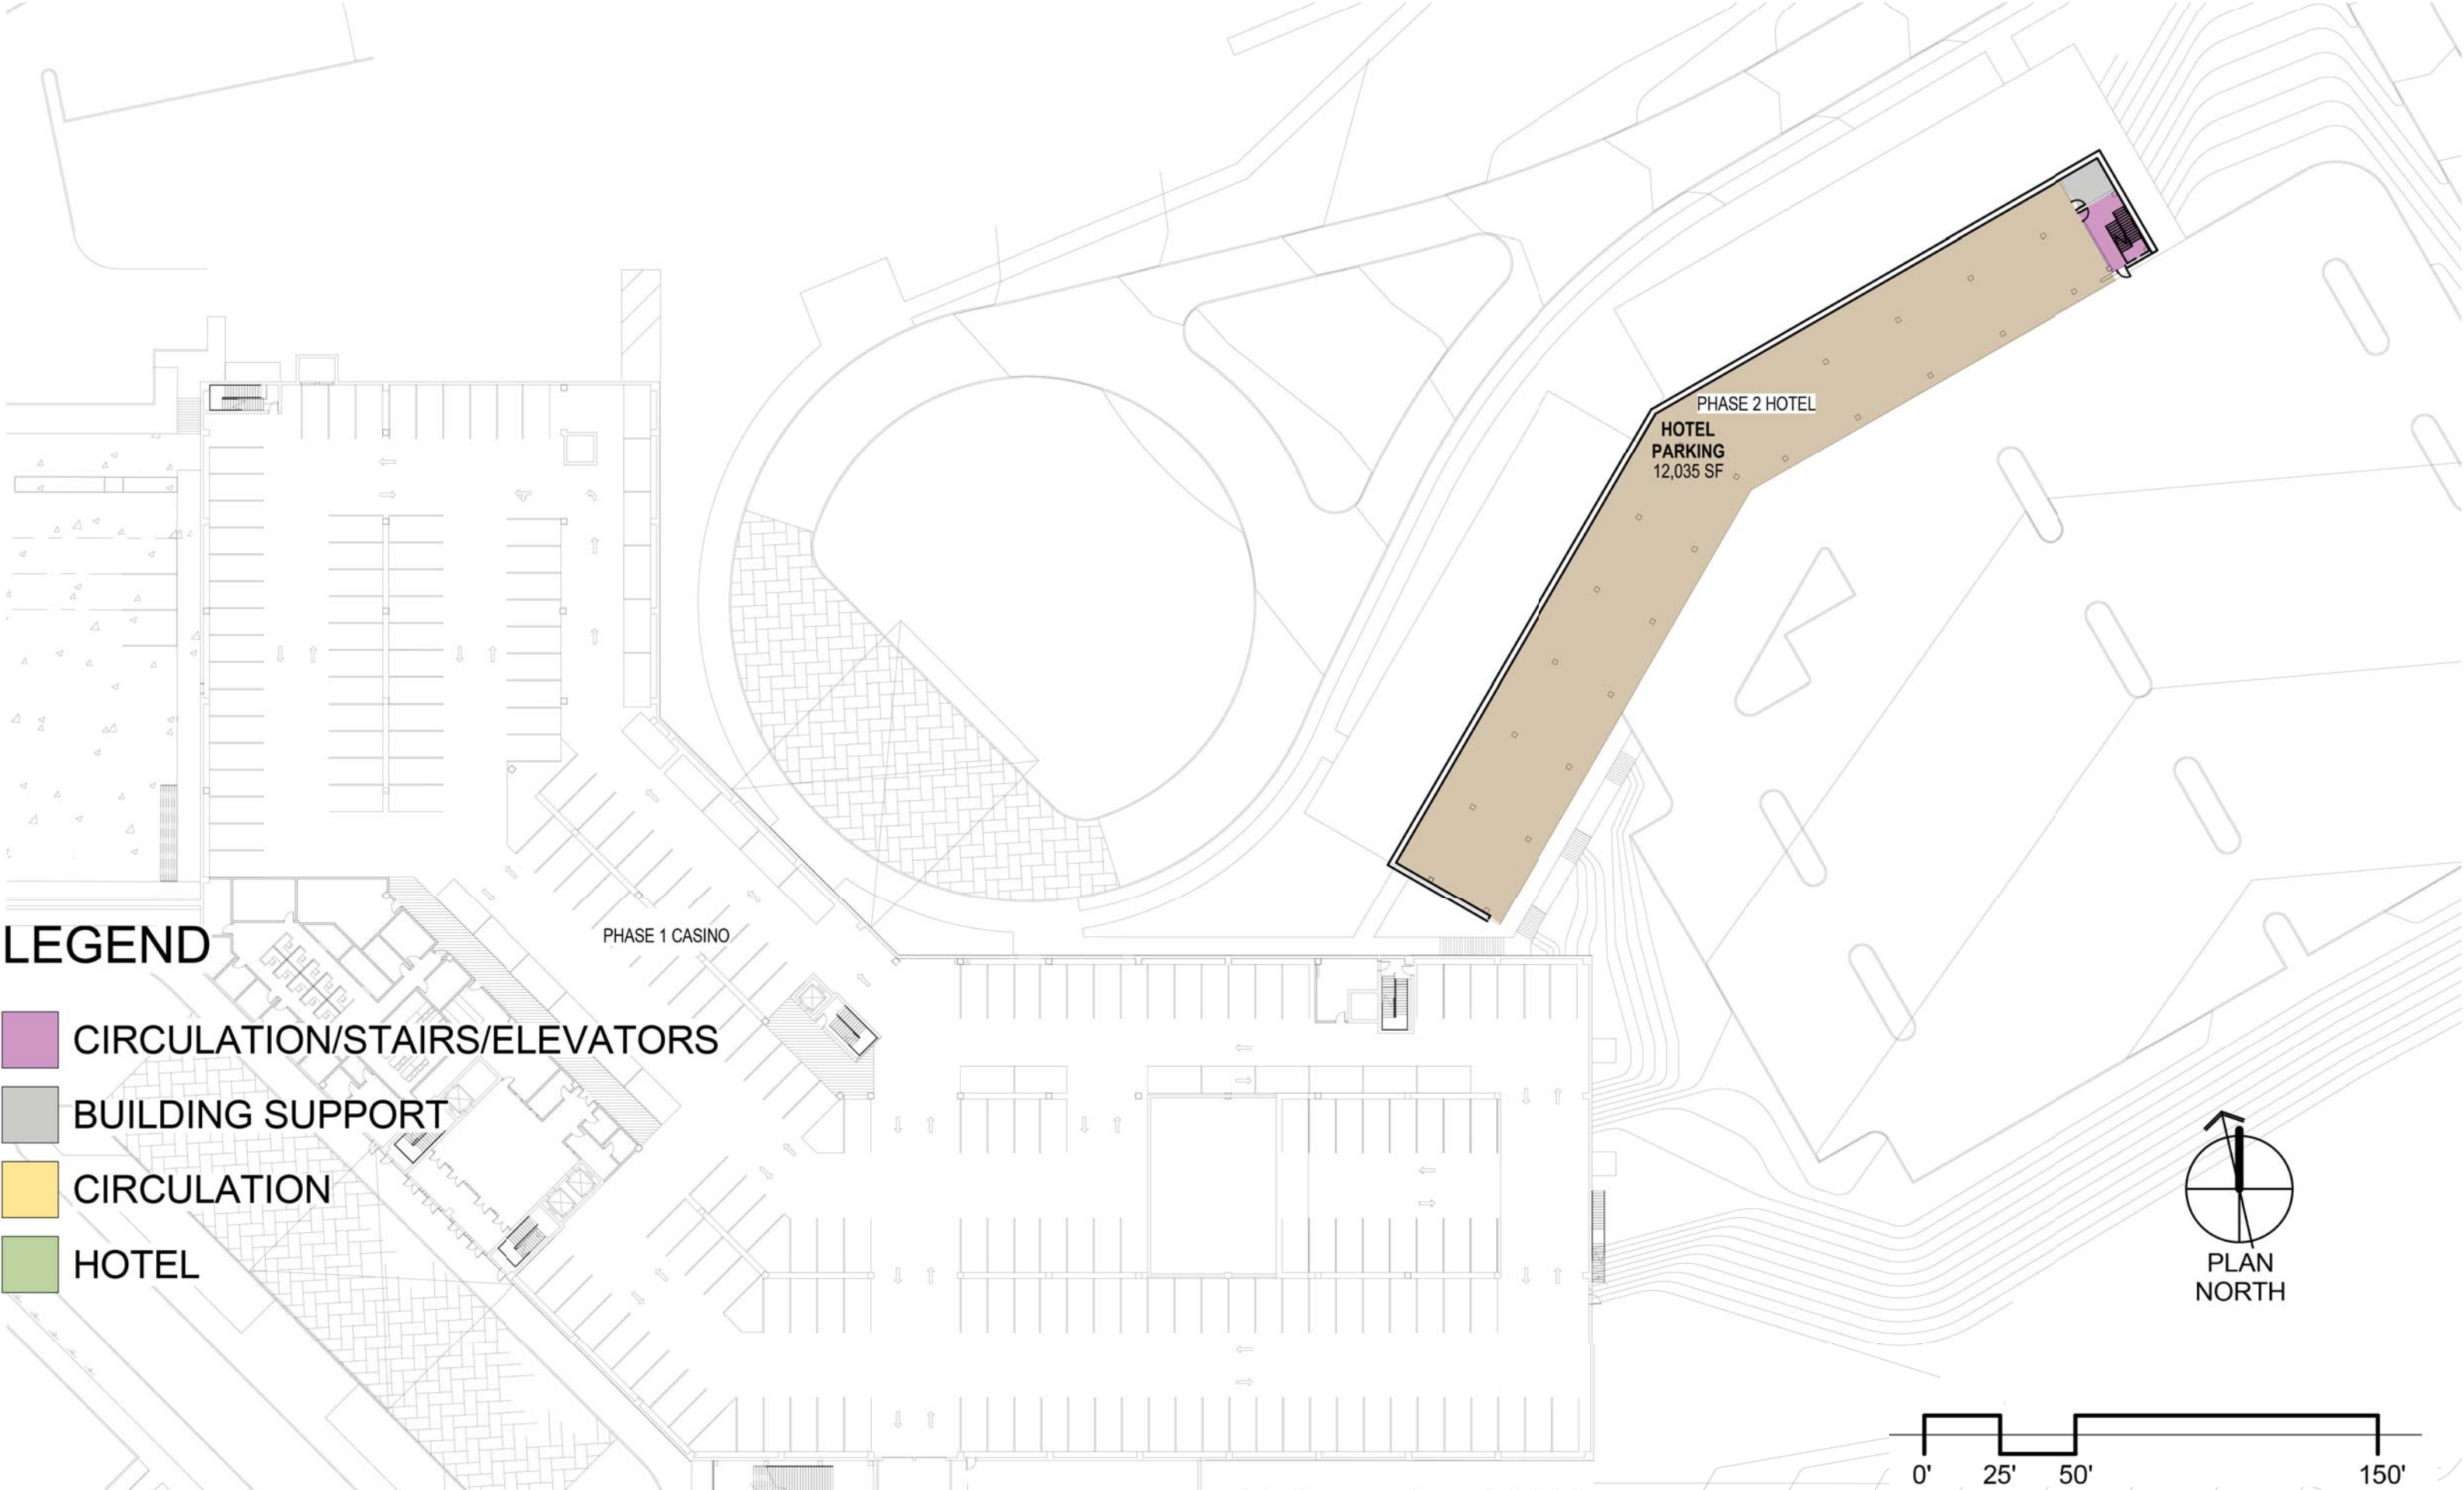

TOP ONE INCH TO BE TRIMMED

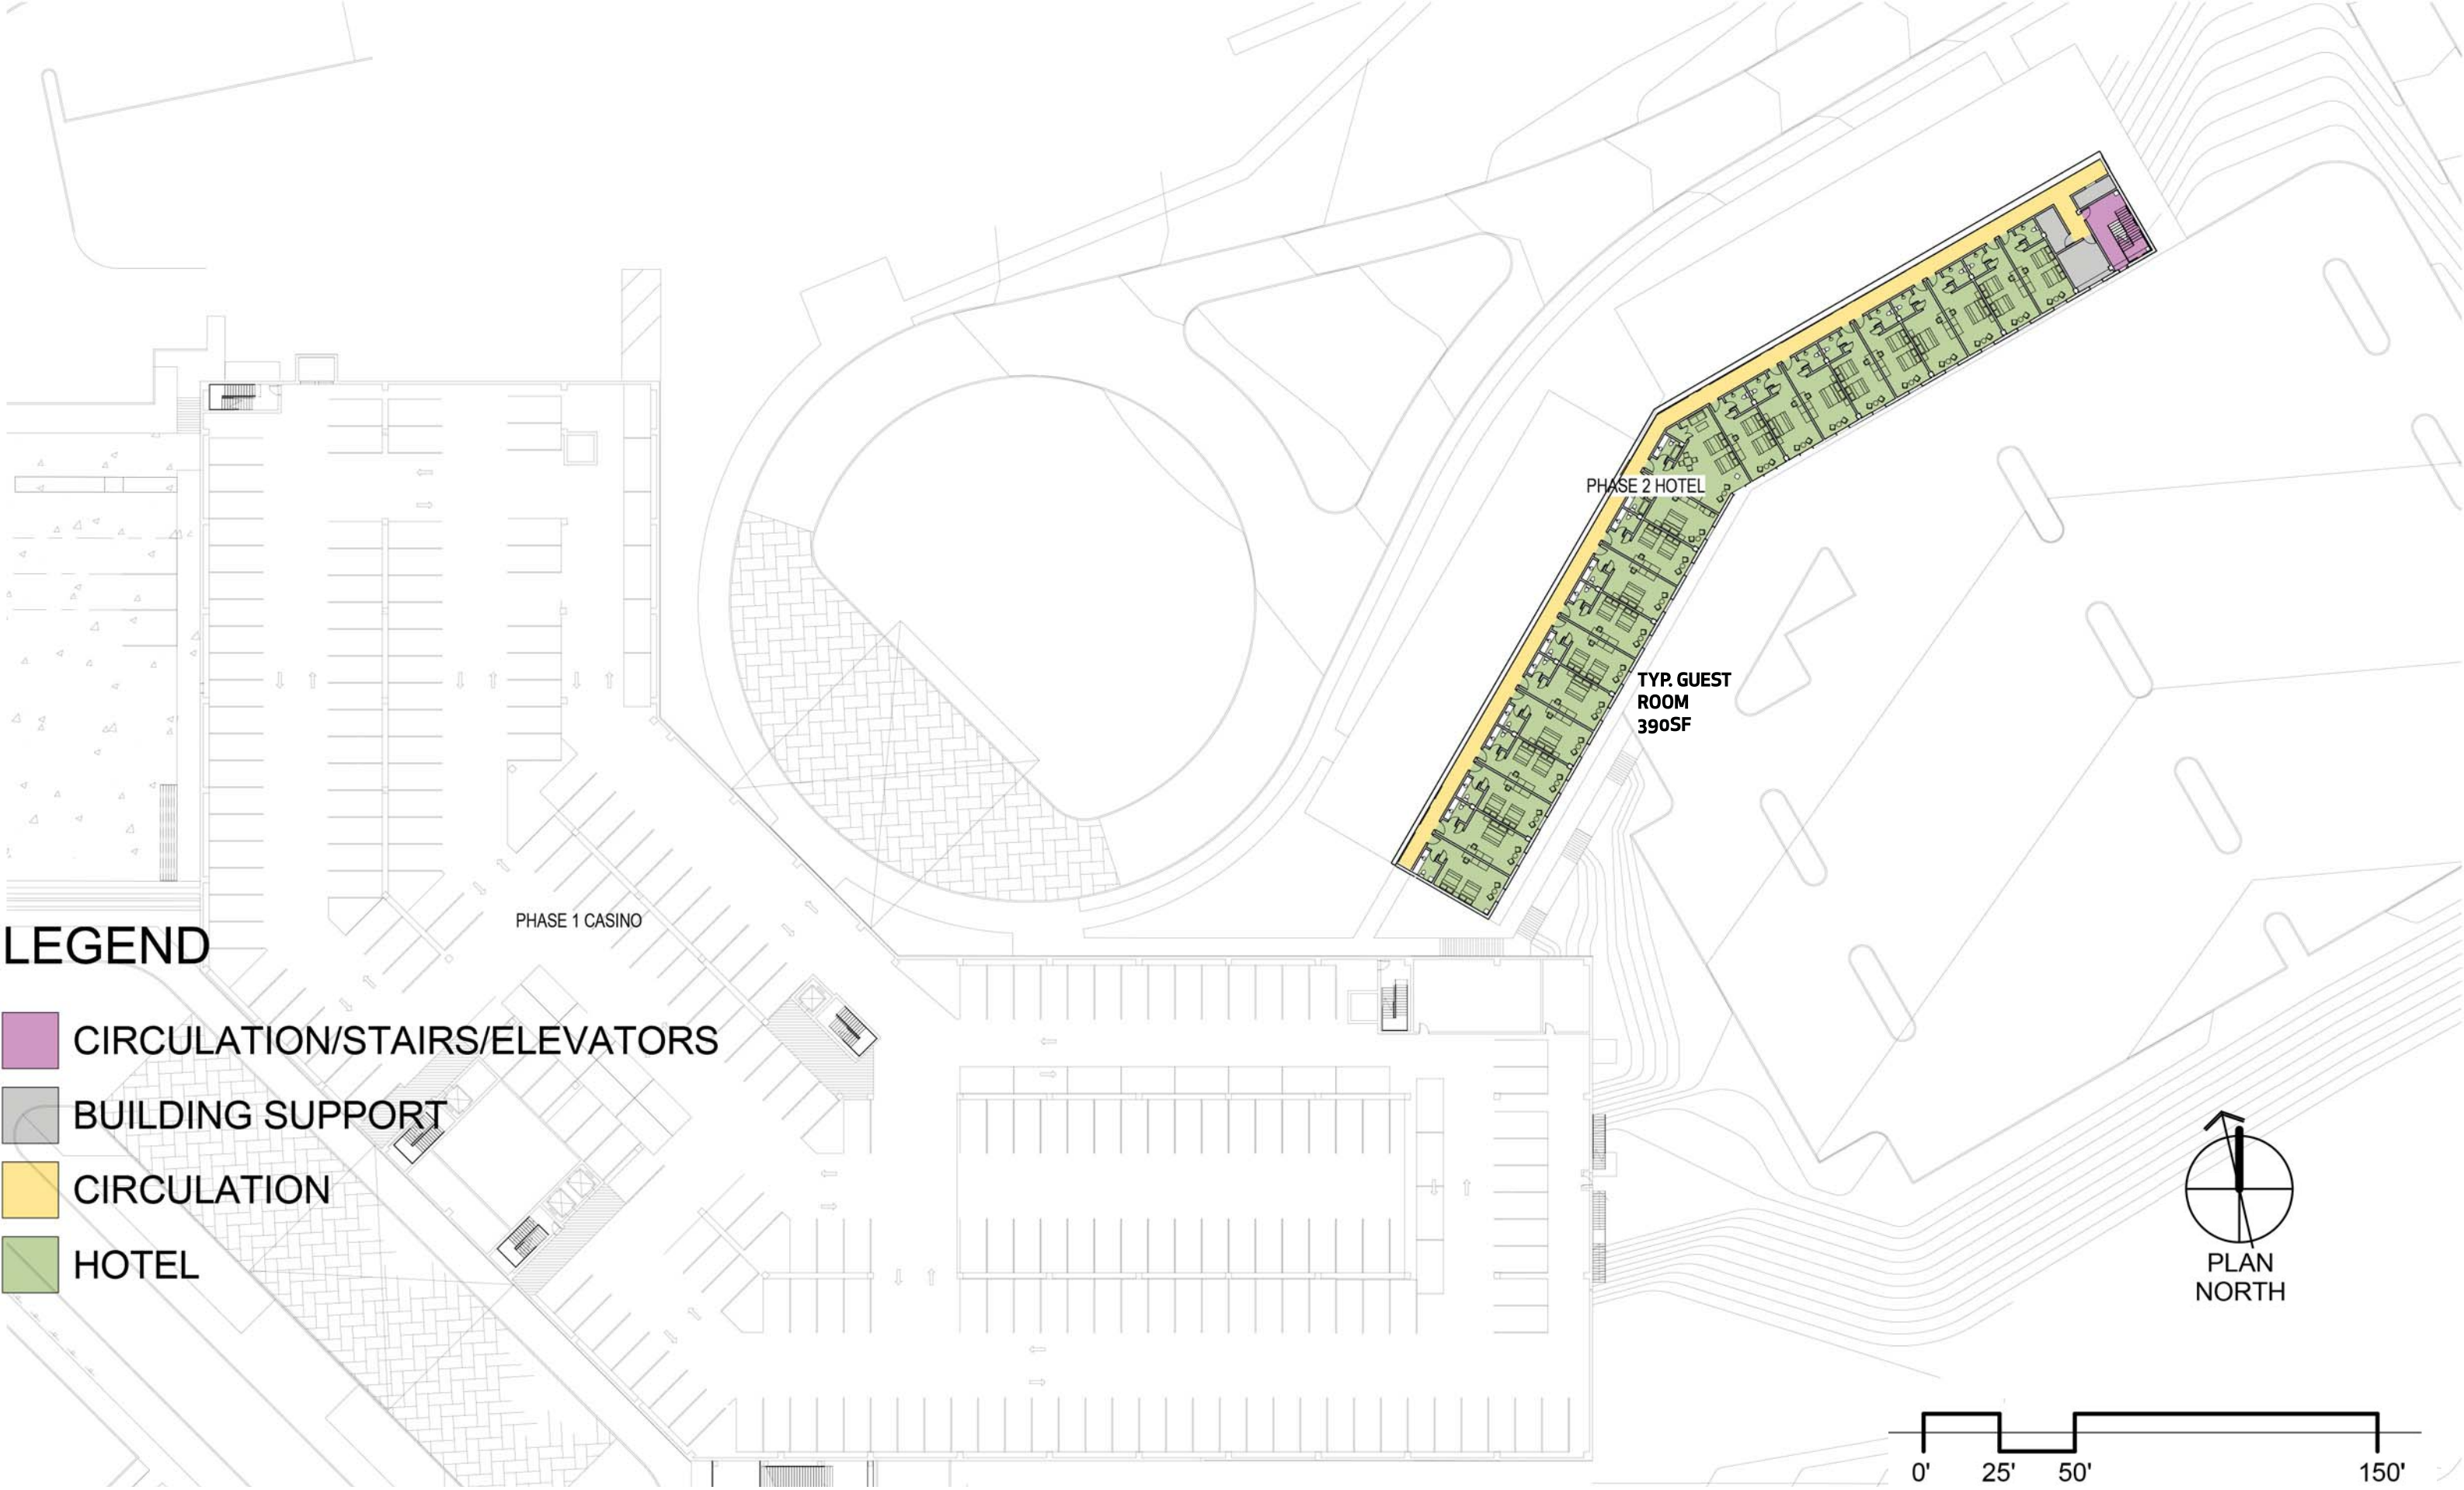

TOP ONE INCH TO BE TRIMMED




LEGEND





-  CIRCULATION/STAIRS/ELEVATORS
-  BUILDING SUPPORT
-  CIRCULATION
-  HOTEL

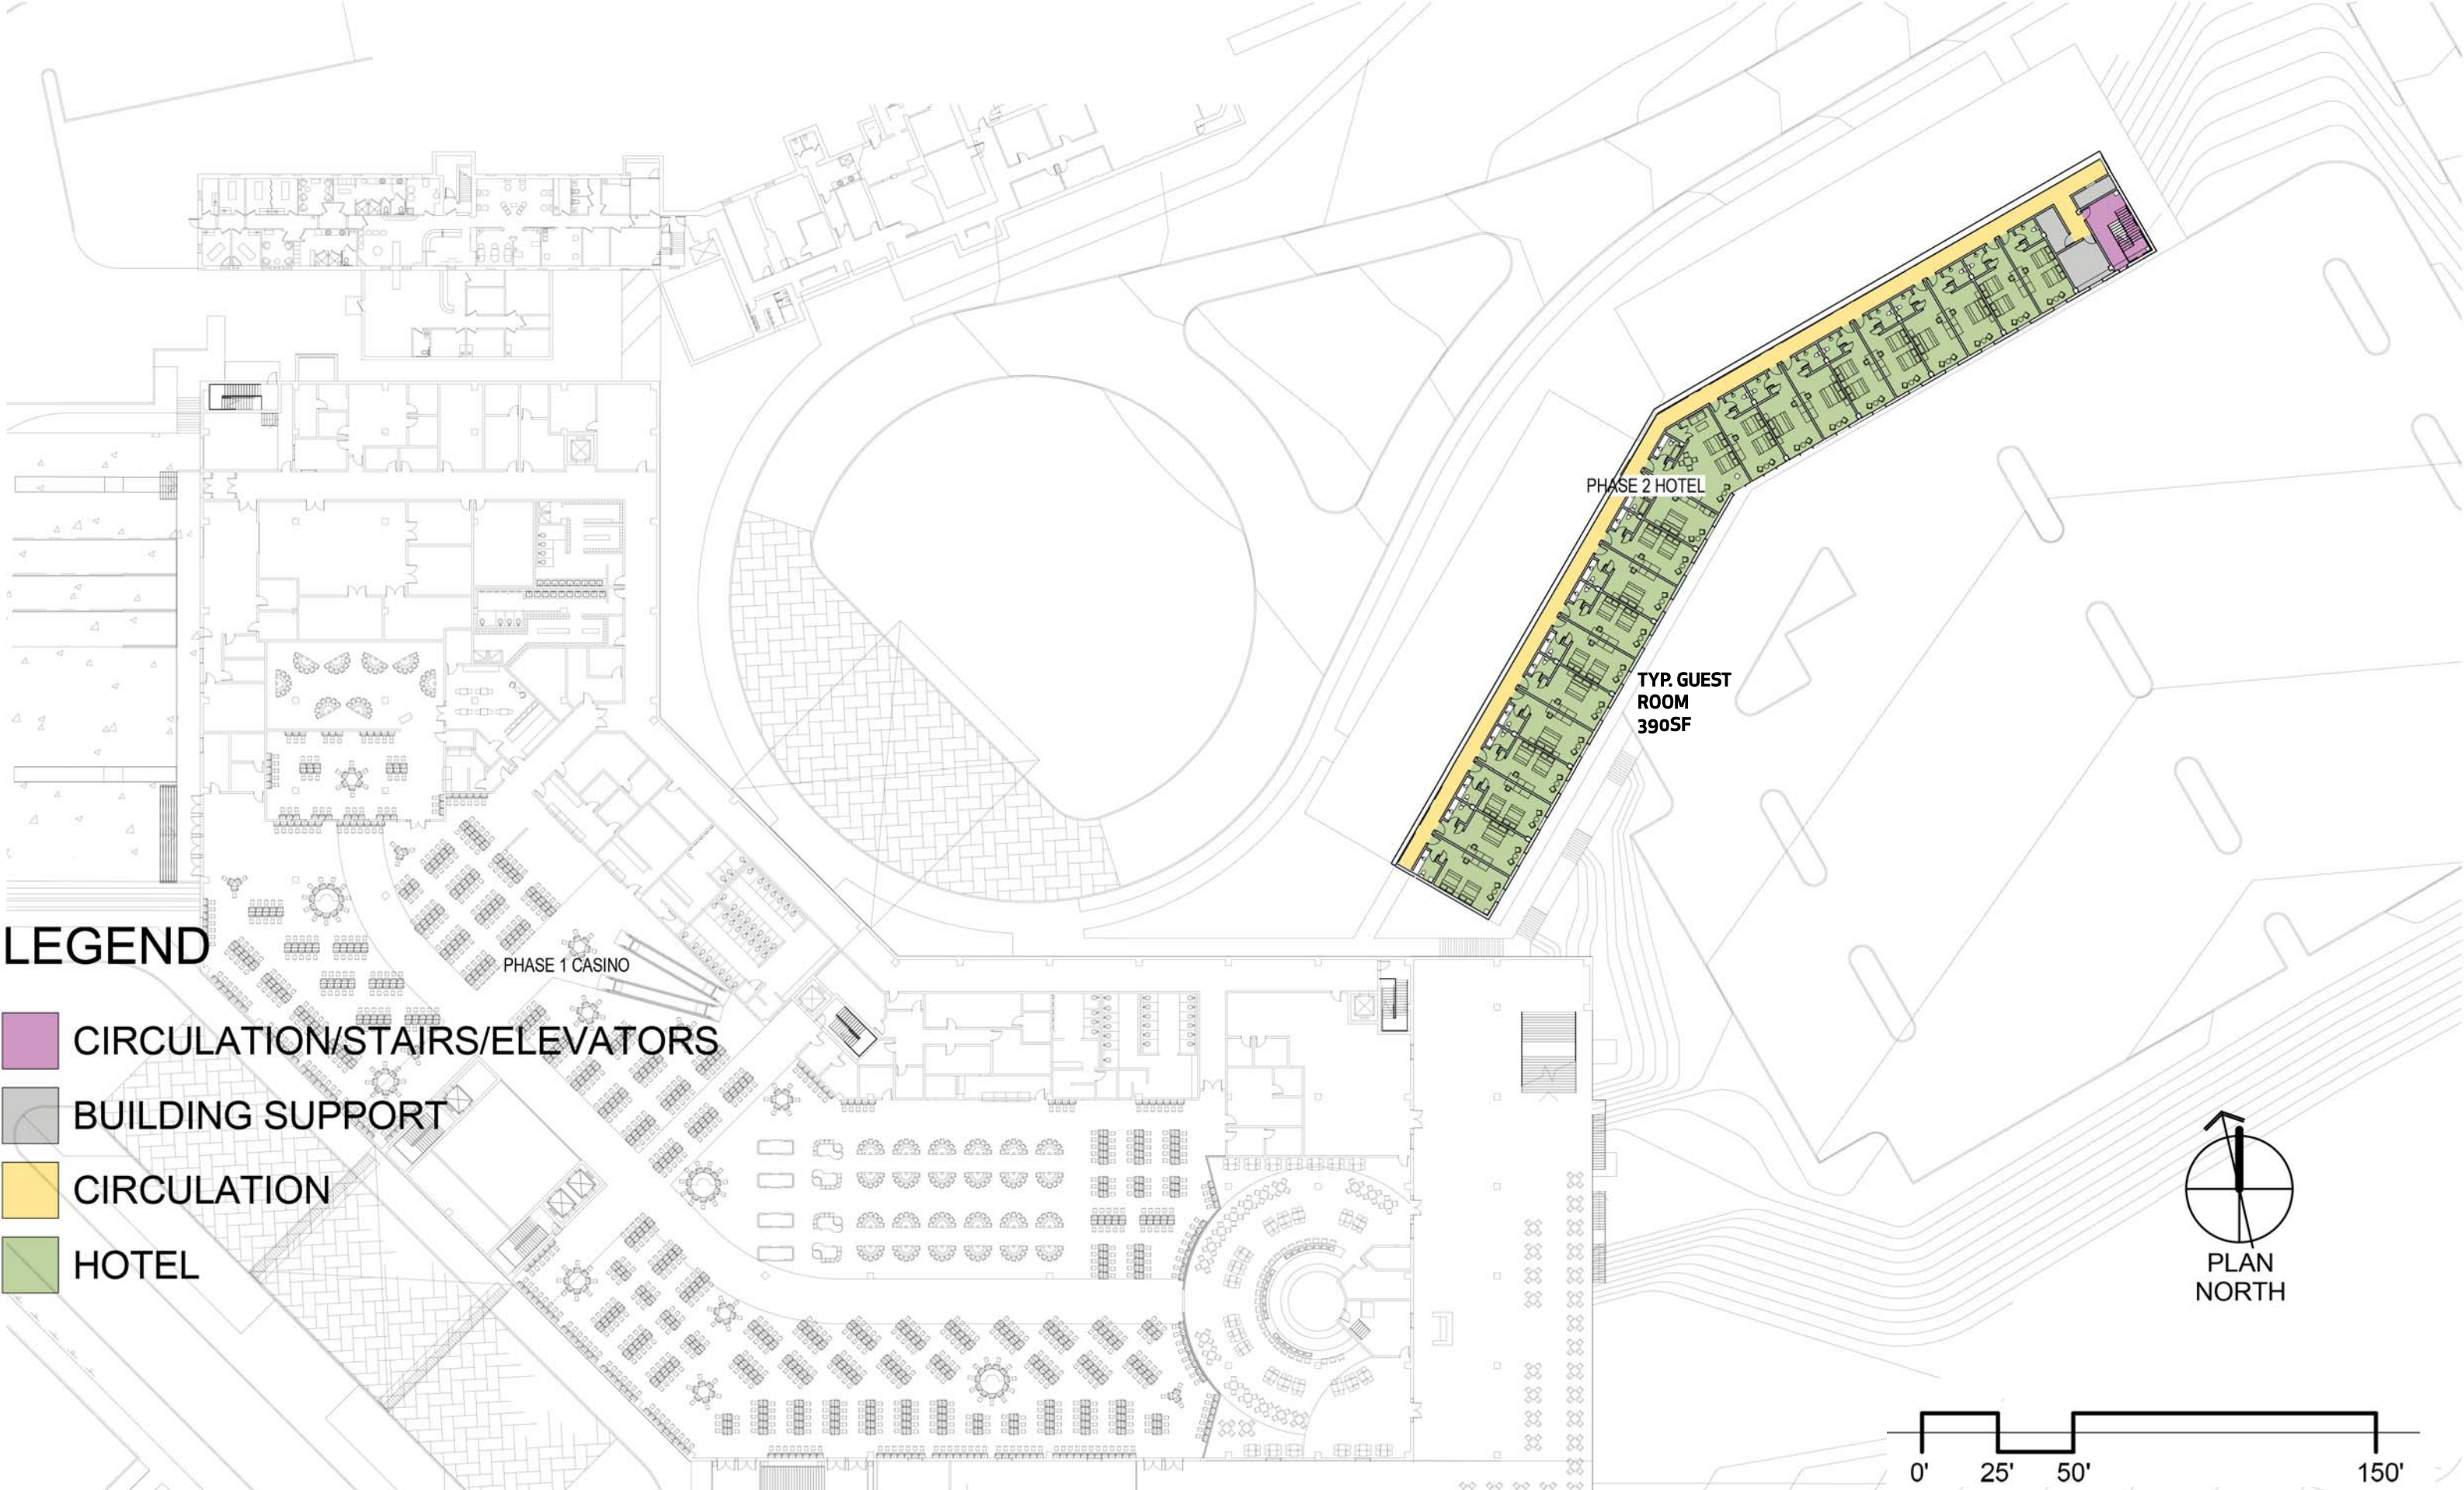

TOP ONE INCH TO BE TRIMMED




LEGEND

-  CIRCULATION/STAIRS/ELEVATORS
-  BUILDING SUPPORT
-  CIRCULATION
-  HOTEL

PHASE 1 CASINO

PHASE 2 HOTEL

TYP. GUEST ROOM
390SF

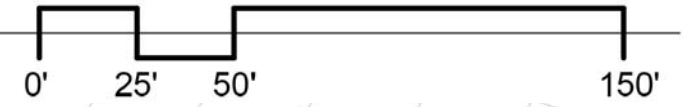

TOP ONE INCH TO BE TRIMMED

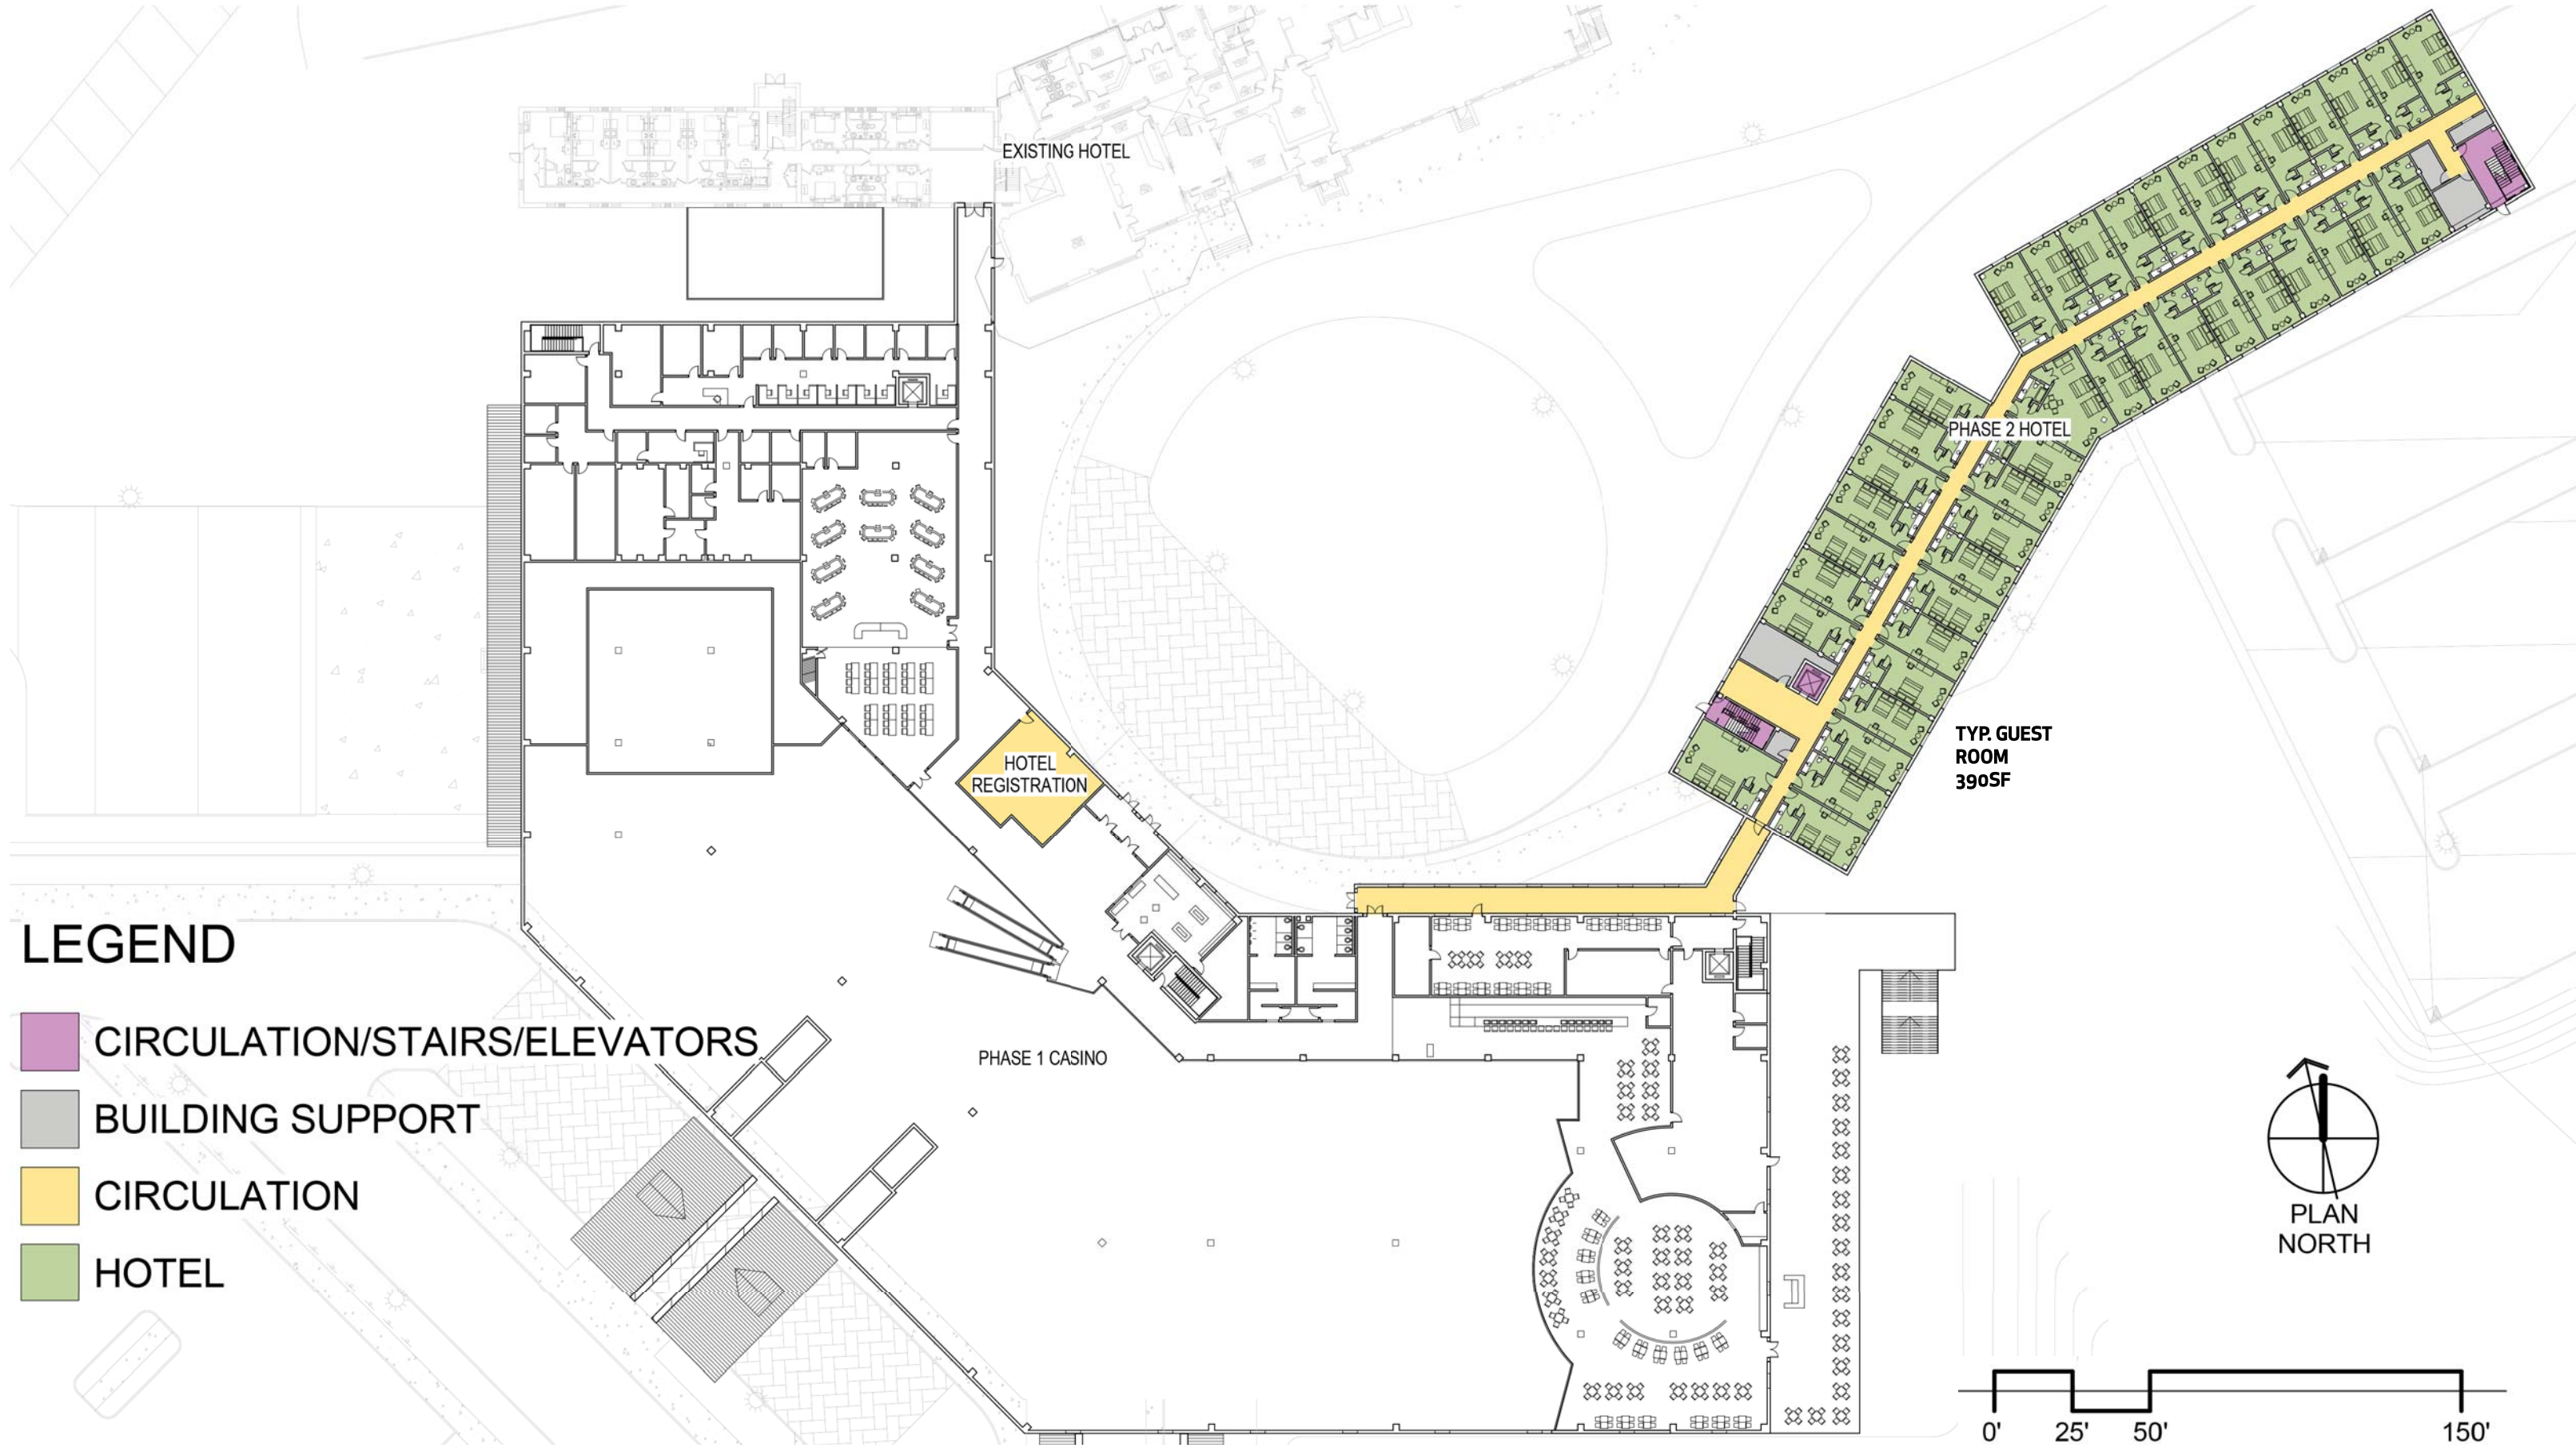


EXHIBIT:VIII.C.5.a 2
HOTEL LEVEL 3-5 PH 2 (961.5-981.5) FFE

SCALE: 1" = 50' JCJ ARCHITECTURE
JUNE 30, 2014 rev: x



TOP ONE INCH TO BE TRIMMED

